


PROFESSIONAL SAFETY EQUIPMENTS

PUBLIC HEALTH DEPARTMENT

RASAL KAIMAH,

AREA = 45.00 Sq.M / 484.20 Sq.FT

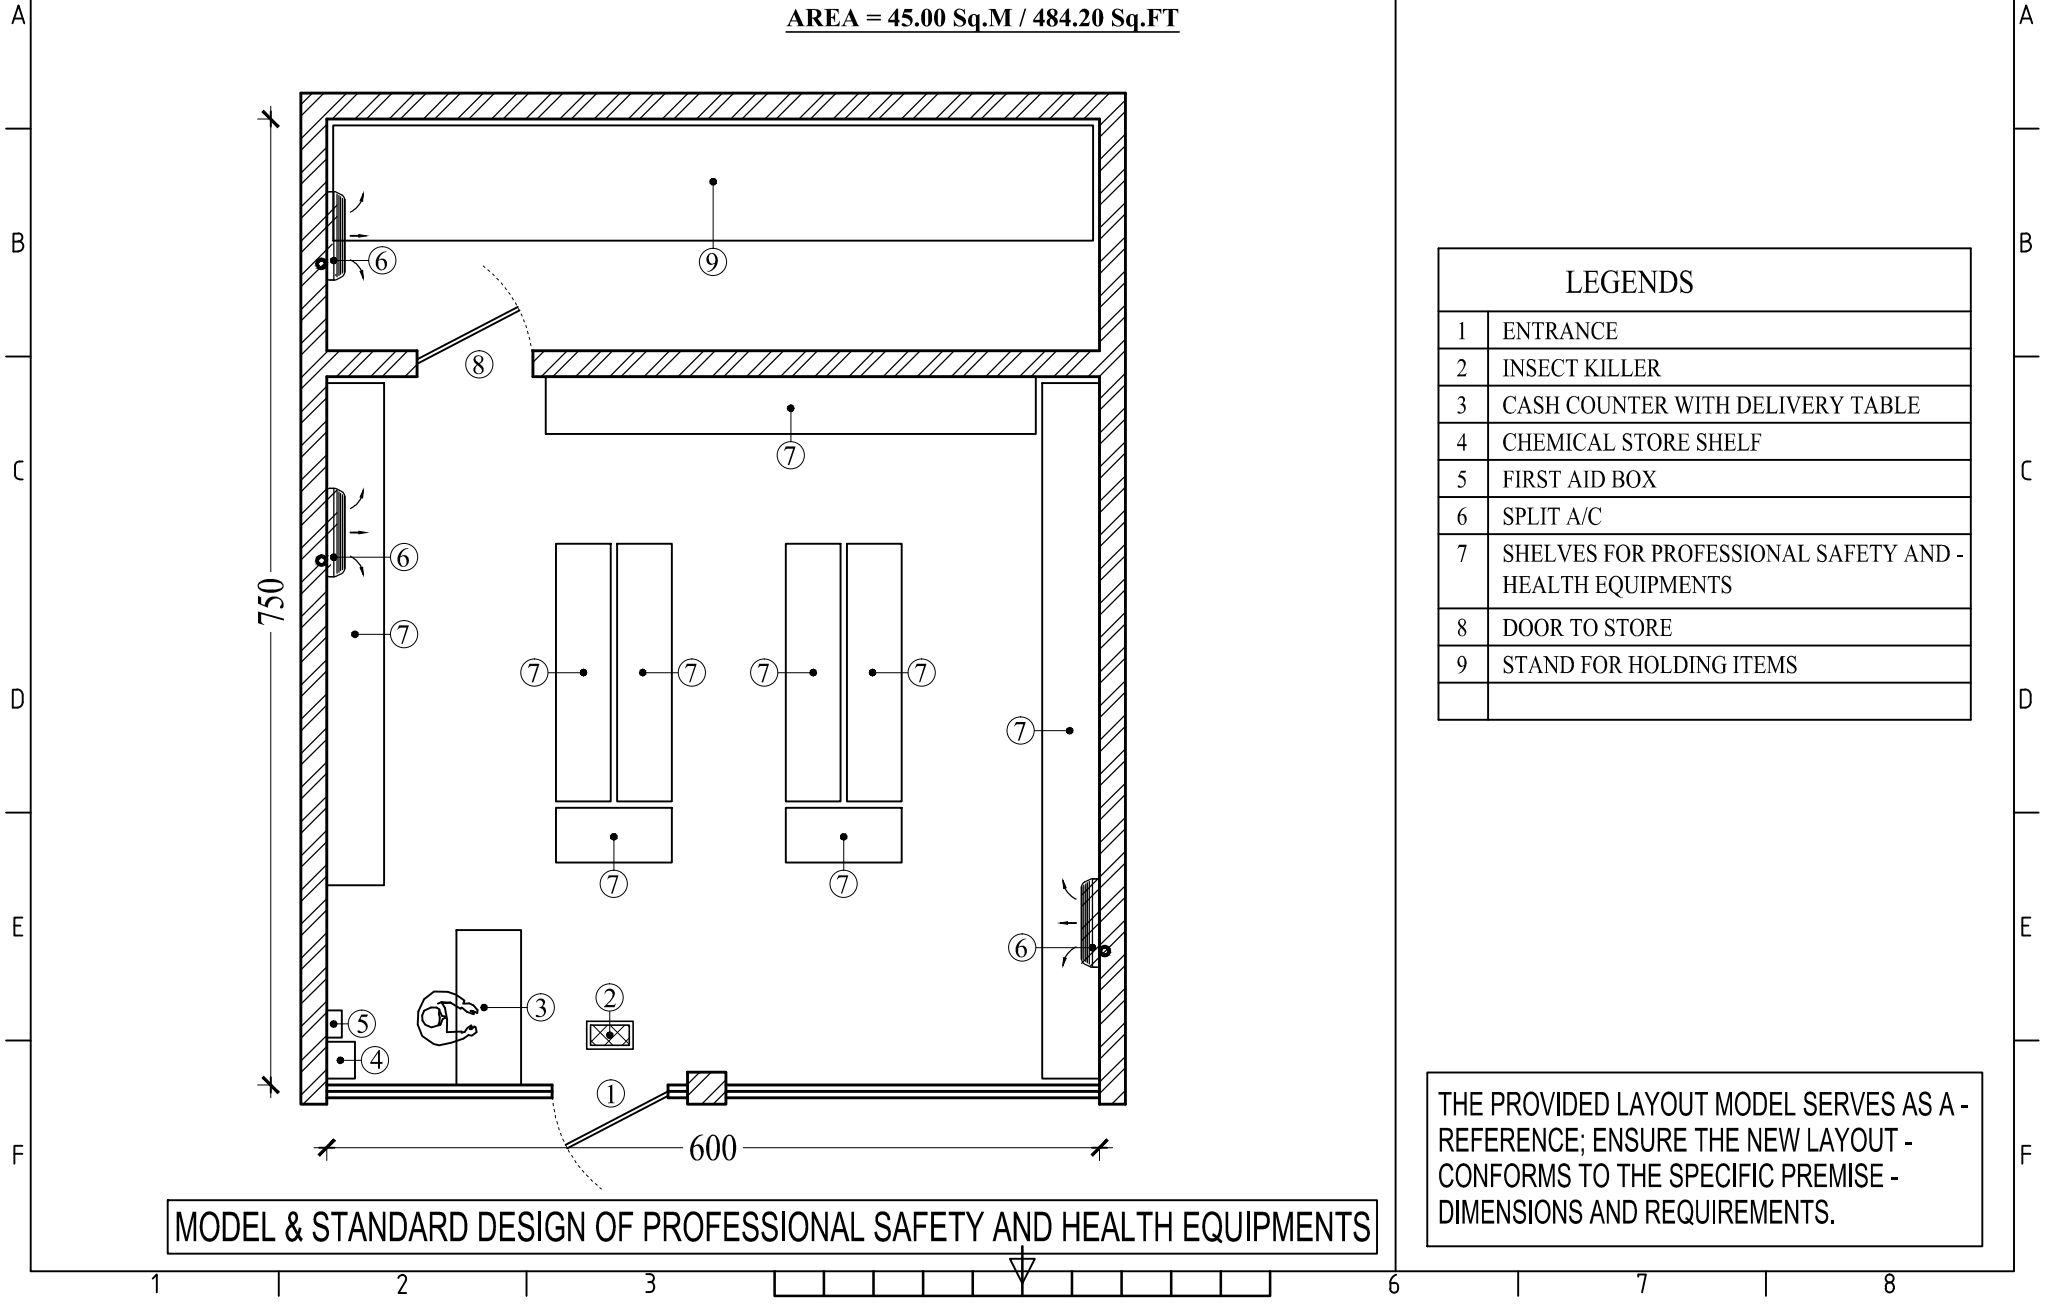

MODEL & STANDARD DESIGN OF PROFESSIONAL SAFETY AND HEALTH EQUIPMENTS

LEGENDS

1	ENTRANCE
2	INSECT KILLER
3	CASH COUNTER WITH DELIVERY TABLE
4	CHEMICAL STORE SHELF
5	FIRST AID BOX
6	SPLIT A/C
7	SHELVES FOR PROFESSIONAL SAFETY AND- HEALTH EQUIPMENTS
8	DOOR TO STORE
9	STAND FOR HOLDING ITEMS

THE PROVIDED LAYOUT MODEL SERVES AS A -
REFERENCE; ENSURE THE NEW LAYOUT -
CONFORMS TO THE SPECIFIC PREMISE -
DIMENSIONS AND REQUIREMENTS.