


PET SHOP

PUBLIC HEALTH DEPARTMENT

RAS AL KAIMAH,

TOTAL AREA = 61.20 Sq.M / 658.51 Sq.FT

THE PROVIDED LAYOUT MODEL SERVES AS A -
REFERENCE; ENSURE THE NEW LAYOUT -
CONFORMS TO THE SPECIFIC PREMISE -
DIMENSIONS AND REQUIREMENTS.

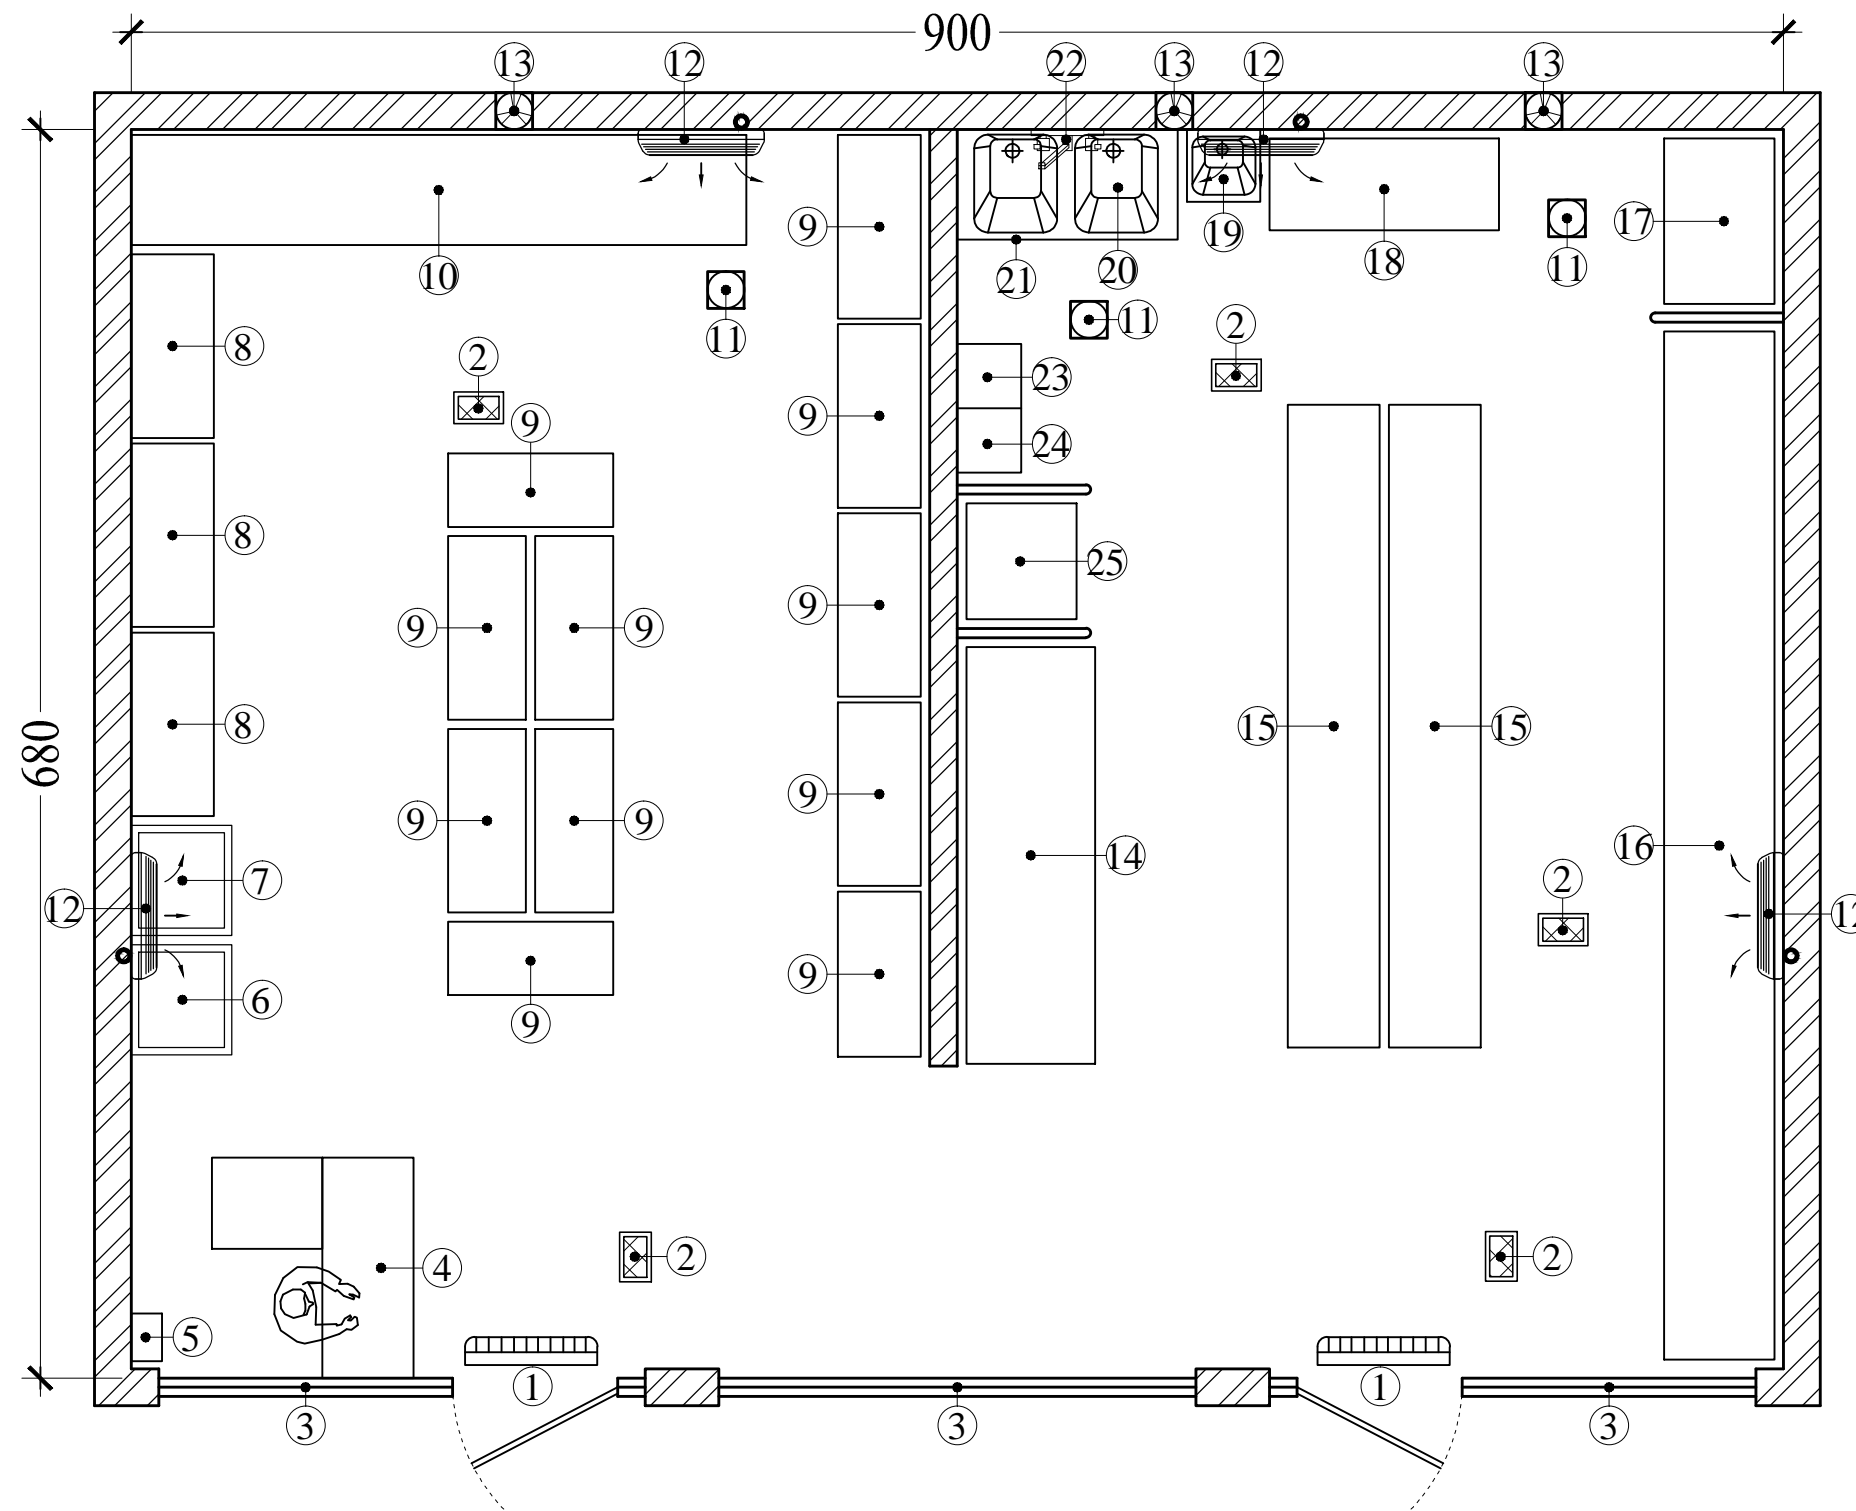

LEGENDS	
1	ENTRANCE WITH AIR CURTAIN
2	INSECT KILLER
3	FIXED GLASS
4	CASH BOX WITH DELIVERY TABLE
5	FIRST AID BOX
6	FREEZER FOR ICE CREAM
7	CHILLER FOR PET FOOD
8	RACK FOR PET ACCESSORIES
9	RACK FOR PET & POULTRY FOOD
10	STAND FOR PET PLAY EQUIPMENTS
11	FLOOR GRATING
12	SPLIT A/C
13	EXHAUST FAN
14	CAGES FOR PET
15	DISPLAY AQUARIUM FOR FISH
16	CAGES FOR BIRDS & DECOR POULTRY
17	CAGE FOR ISOLATION (SICK BIRDS)
18	STAND FOR CAGES & AQUARIUM
19	NON HAND OPERATED HAND WASH
20	EQUIPMENT WASH
21	CHEMICAL STORE UNDER THE SINK
22	HOT & COLD WATER SOURCE
23	SANITATION LOCKER
24	LOCKER FOR STAFF UNIFORM
25	CAGE FOR ISOLATION (SICK PETS)

MODEL LAYOUT FOR PET, PET FOOD, ACCESSORIES & DECOR BIRDS