

PET BOARDING


PUBLIC HEALTH DEPARTMENT

RAS AL KAIMAH, -----

TOTAL AREA = 600.00 Sq.M / 6456.00 Sq.FT

THE PROVIDED LAYOUT MODEL SERVES AS A -
REFERENCE; ENSURE THE NEW LAYOUT -
CONFORMS TO THE SPECIFIC PREMISE -
DIMENSIONS AND REQUIREMENTS.

LEGENDS	
1	DISINFECTION AREA
2	ENTRANCE WITH AIR CURTAIN
3	DOOR TO OFFICE
4	OFFICE TABLE
5	WAITING AREA
6	FILE CABINET
7	SPLIT A/C
8	DOOR TO FOOD STORE
9	STAND FOR HOLDING FOOD
10	SANITATION LOCKER
11	SHELVES FOR EQUIPMENTS
12	NON HAND OPERATED HAND WASH
13	EQUIPMENT WASH
14	HOT & COLD WATER SOURCE
15	CHEMICAL STORE UNDER THE SINK
16	GARBAGE BIN (WITH PEDAL & WHEELS)
17	SERVICE EXIT
18	EXHAUST FAN
19	FLOOR GRATING
20	DRINKING WATER FACILITY
21	LOCKER FOR STAFF UNIFORM

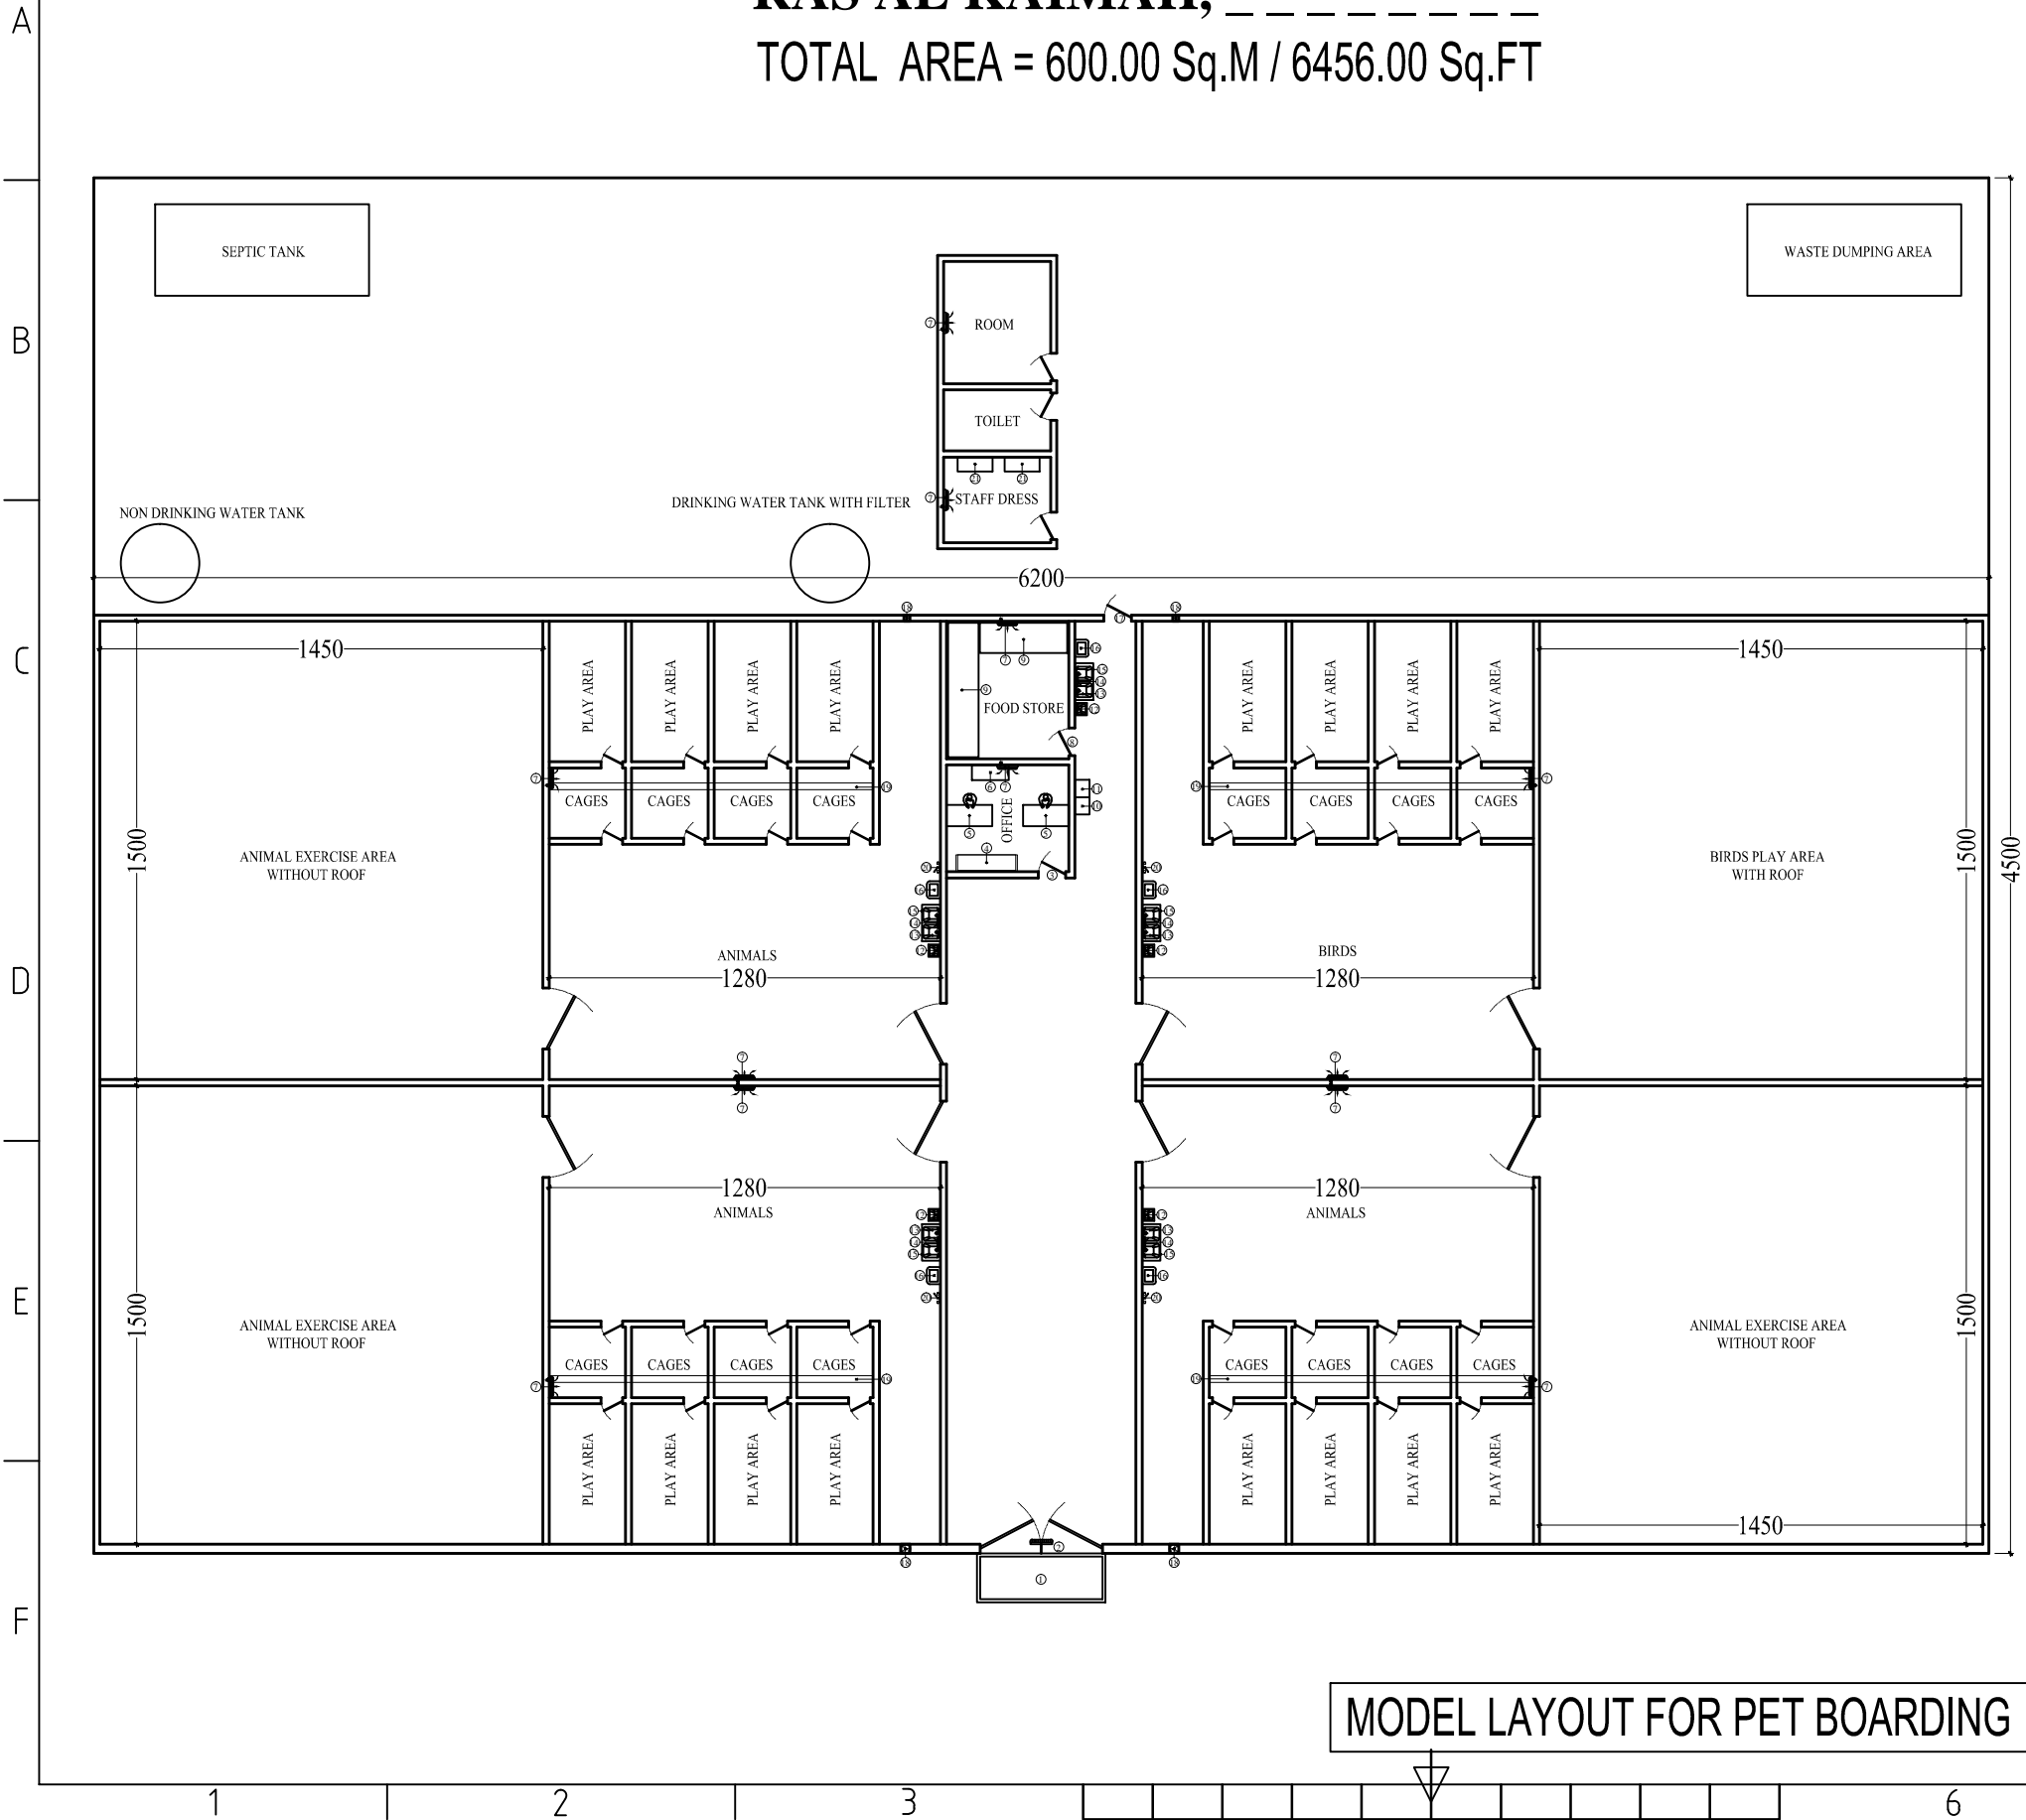

MODEL LAYOUT FOR PET BOARDING