

PET SALON

PUBLIC HEALTH DEPARTMENT

RAS AL KAIMAH, -----


GROOMING AREA = 15.00 Sq.M / 161.40 Sq.FT

TOTAL AREA = 22.50 Sq.M / 242.10 Sq.FT

THE PROVIDED LAYOUT MODEL SERVES AS A -
REFERENCE; ENSURE THE NEW LAYOUT -
CONFORMS TO THE SPECIFIC PREMISE -
DIMENSIONS AND REQUIREMENTS.

LEGENDS

1	ENTRANCE WITH AIR CURTAIN
2	INSECT KILLER
3	FIXED GLASS
4	WAITING AREA
5	RECEPTION
6	SPLIT A/C
7	DOOR TO PETS GROOMING AREA
8	CAGE FOR PETS
9	FIRST AID BOX
10	SERVICE TABLE WITH SHELVES
11	STERILIZER
12	GROOMING TABLE
13	GARBAGE BIN (WITH PEDAL & WHEELS)
14	PETS WASH AREA
15	NON HAND OPERATED HAND WASH
16	EQUIPMENT WASH
17	CHEMICAL STORE UNDER THE SINK
18	EXHAUST FAN
19	HOT & COLD WATER SOURCE
20	LOCKER FOR STAFF UNIFORM
21	CAGE FOR PETS
22	FLOOR GRATING
23	SANITATION LOCKER
24	VACUM MACHINE

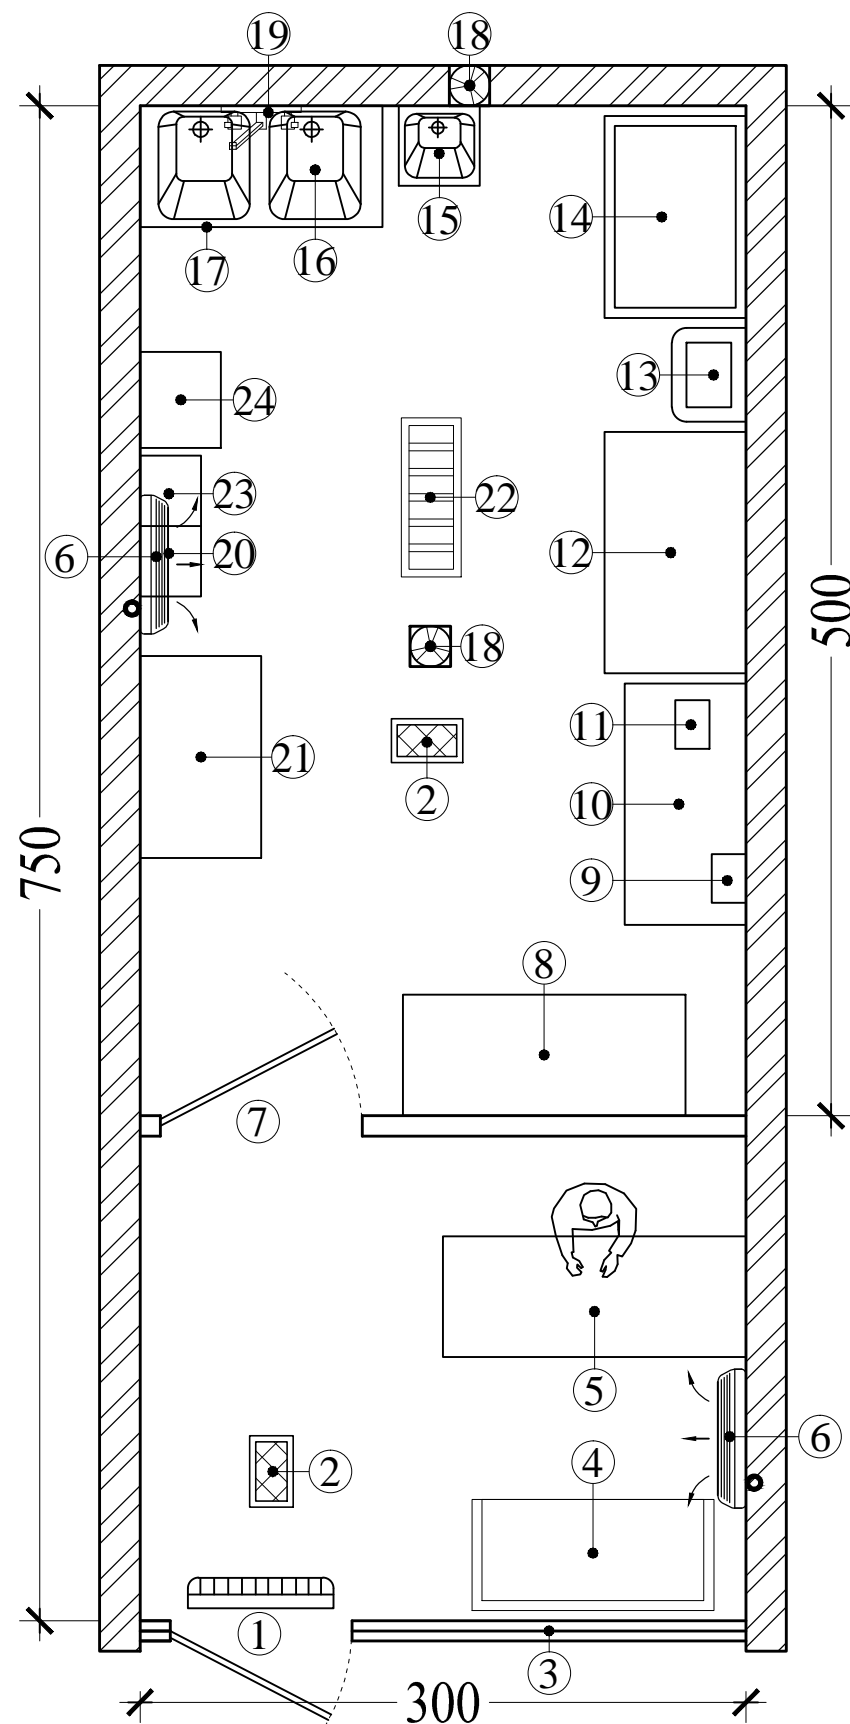

MODEL LAYOUT FOR PET SALON