

ORNAMENTAL BIRDS


PUBLIC HEALTH DEPARTMENT

RAS AL KAIMAH, -----

TOTAL AREA = 22.50 Sq.M / 242.10 Sq.FT

THE PROVIDED LAYOUT MODEL SERVES AS A -
REFERENCE; ENSURE THE NEW LAYOUT -
CONFORMS TO THE SPECIFIC PREMISE -
DIMENSIONS AND REQUIREMENTS.

LEGENDS	
1	ENTRANCE WITH AIR CURTAIN
2	INSECT KILLER
3	FIXED GLASS
4	CASH BOX WITH DELIVERY TABLE
5	SANITATION LOCKER
6	LOCKER FOR STAFF UNIFORM
7	SPLIT A/C
8	CAGES FOR ORNAMENTAL BIRDS
9	FEED BOX
10	CAGE FOR ISOLATION (SICK BIRDS)
11	FLOOR GRATING
12	GARBAGE BIN (WITH PEDAL & WHEELS)
13	NON HAND OPERATED HAND WASH
14	EQUIPMENT WASH
15	CHEMICAL STORE UNDER THE SINK
16	HOT & COLD WATER SOURCE
17	EXHAUST FAN
18	FIRST AID BOX

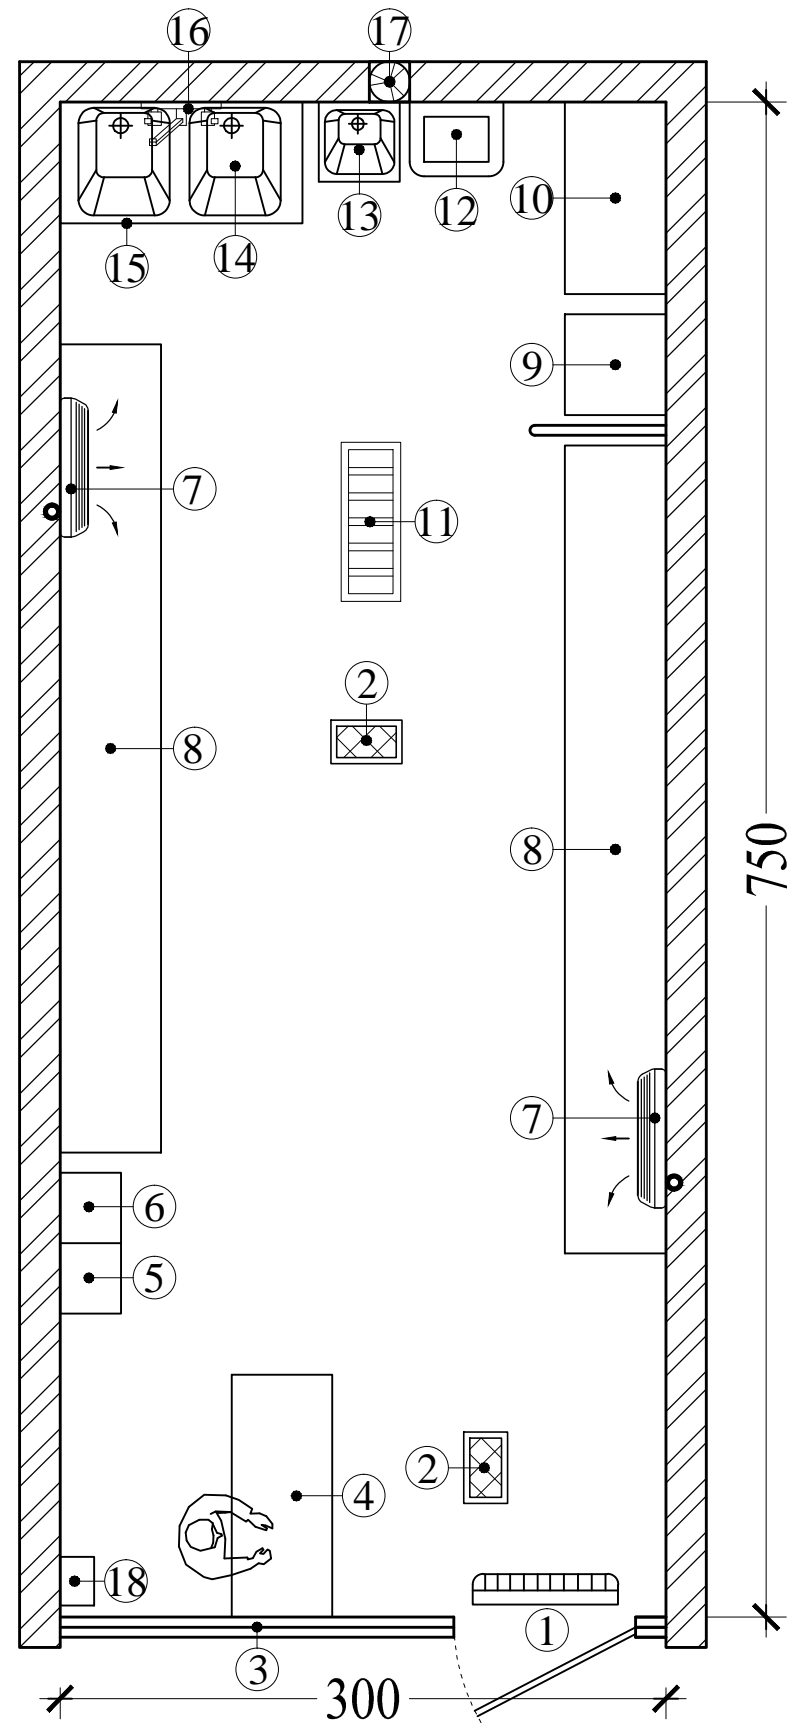

MODEL LAYOUT FOR ORNAMENTAL BIRDS