


COMPREHENSIVE & SPECIALIZED VETERINARY CLINIC

PUBLIC HEALTH DEPARTMENT

RAS AL KAIMAH,

TOTAL AREA = 166.50 Sq.M / 1791.54 Sq.FT

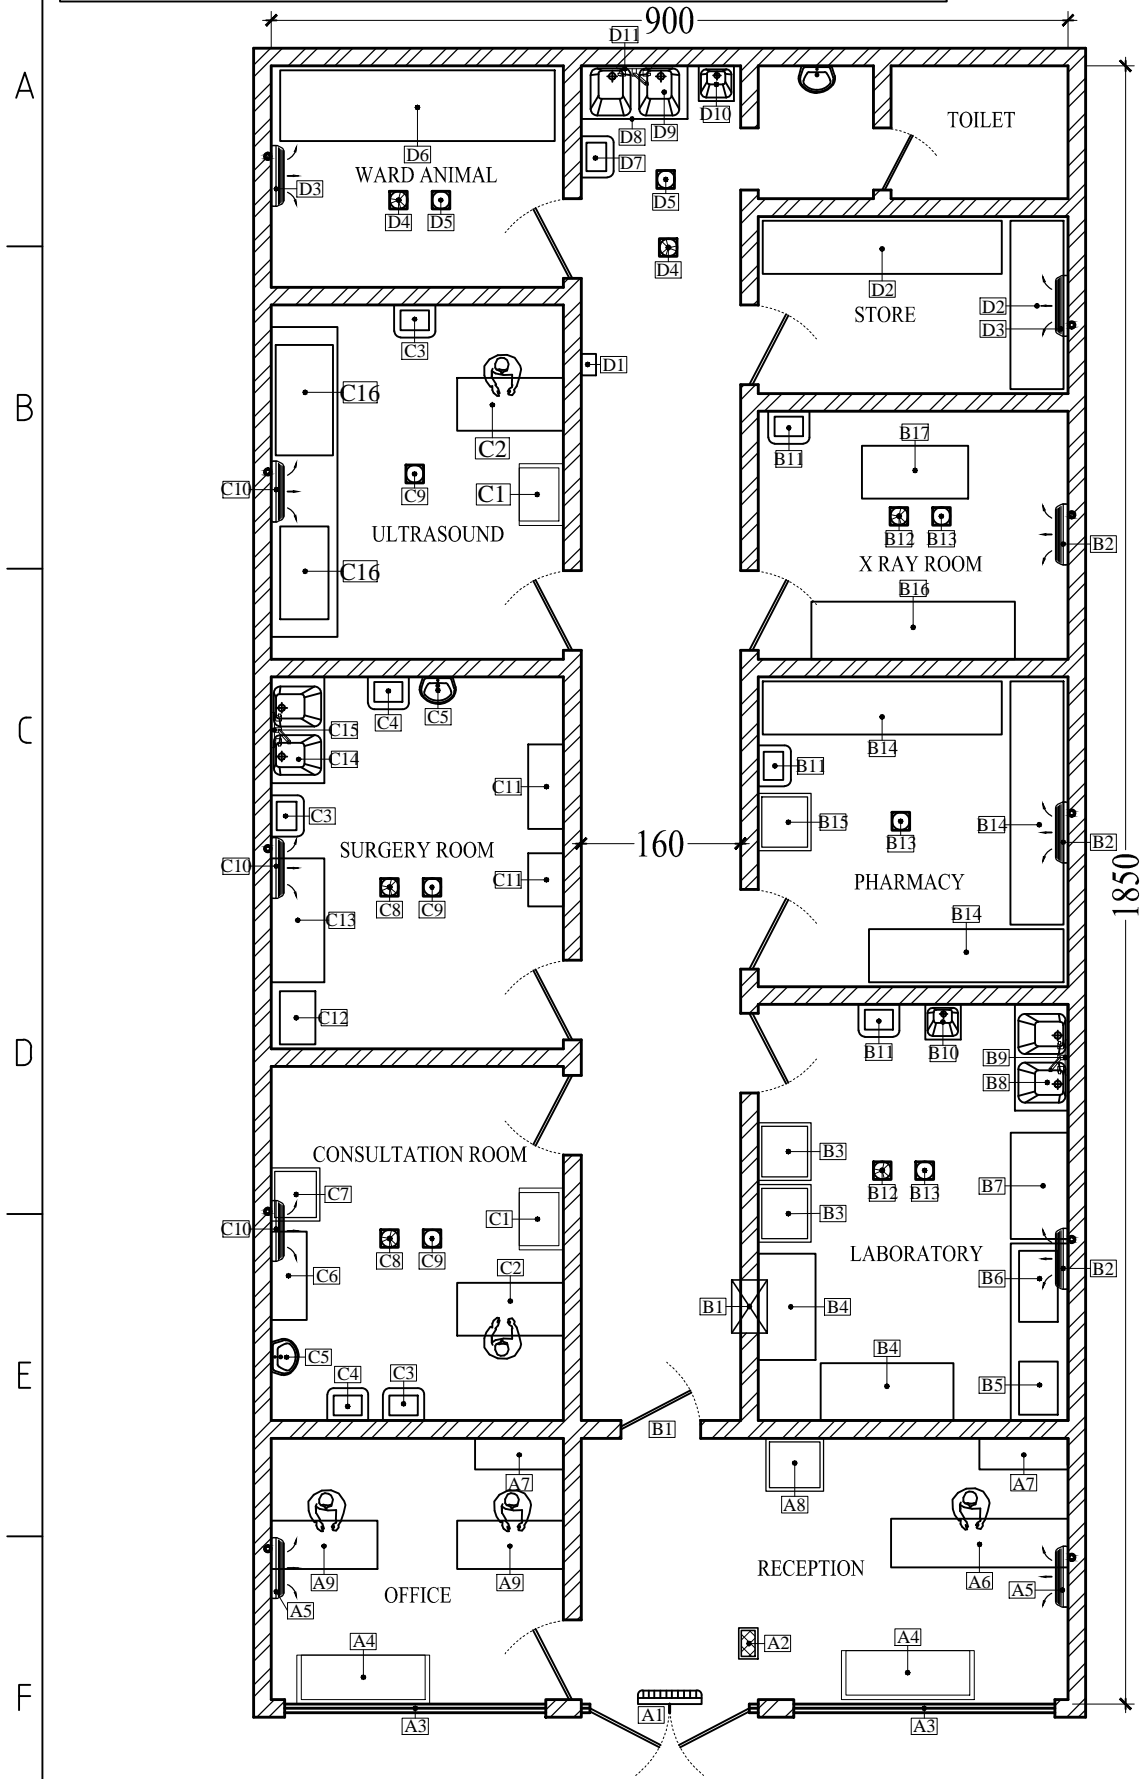

MODEL LAYOUT FOR COMPREHENSIVE & SPECIALIZED VETERINARY CLINIC

LEGENDS			
ENTRANCE & OFFICE (A)	A1 ENTRANCE WITH AIR CURTAIN	CONSULTATION, ULTRASOUND & SURGERY (C)	C1 WAITING AREA
	A2 INSECT KILLER		C2 CONSULTATION TABLE
	A3 FIXED GLASS		C3 GARBAGE BIN (WITH PEDAL & WHEELS)
	A4 WAITING AREA		C4 BIOMEDICAL WASTE BIN
	A5 SPLIT A/C		C5 NON HAND OPERATED HAND WASH
	A6 RECEPTION		C6 SHELVES FOR EQUIPMENTS
	A7 FILE CABINET		C7 MEDICINE / VACCINE REFRIGERATOR
	A8 WATER DISPENSER		C8 EXHAUST FAN
	A9 OFFICE TABLE		C9 FLOOR GRATING
LABORATORY, PHARMACY & X RAY (B)	B1 DOOR	STORE & WARD ANIMALS ROOM (D)	D1 FIRST AID BOX
	B2 RECEIVING WINDOW		D2 SHELVES FOR HOLDING ITEMS
	B3 REFRIGERATOR		D3 SPLIT A/C
	B4 LAB BENCHES		D4 EXHAUST FAN
	B5 AUTOCLAVE MACHINE		D5 FLOOR GRATING
	B6 TESTING EQUIPMENTS		D6 CAGES FOR ANIMALS
	B7 BLOOD ANALYZER		D7 GARBAGE BIN (WITH PEDAL & WHEELS)
	B8 EQUIPMENT WASH SINK		D8 EQUIPMENT WASH SINK
	B9 HOT & COLD WATER SOURCE		D9 CHEMICAL STORE UNDER THE SINK
	B10 NON HAND OPERATED HAND WASH		D10 NON HAND OPERATED HAND WASH
	B11 GARBAGE BIN (WITH PEDAL & WHEELS)		D11 HOT & COLD WATER SOURCE
	B12 EXHAUST FAN		
	B13 FLOOR GRATING		
	B14 SHELVES FOR MEDICINE		
	B15 MEDICINE / VACCINE REFRIGERATOR		
	B16 SERVICE TABLE WITH SHELVES		
	B17 X RAY TABLE		

THE PROVIDED LAYOUT MODEL SERVES AS A REFERENCE; ENSURE THE NEW LAYOUT - CONFORMS TO THE SPECIFIC PREMISE DIMENSIONS AND REQUIREMENTS.