

FROZEN FISH & FROZEN CHICKEN


# PUBLIC HEALTH DEPARTMENT

RAS AL KAIMAH, \_\_\_\_\_

CUTTING AREA = 8.75 Sq.M / 94.15 Sq.FT

TOTAL AREA = 40.80 Sq.M / 439.01 Sq.FT

THE PROVIDED LAYOUT MODEL SERVES AS A -  
REFERENCE; ENSURE THE NEW LAYOUT -  
CONFORMS TO THE SPECIFIC PREMISE -  
DIMENSIONS AND REQUIREMENTS.

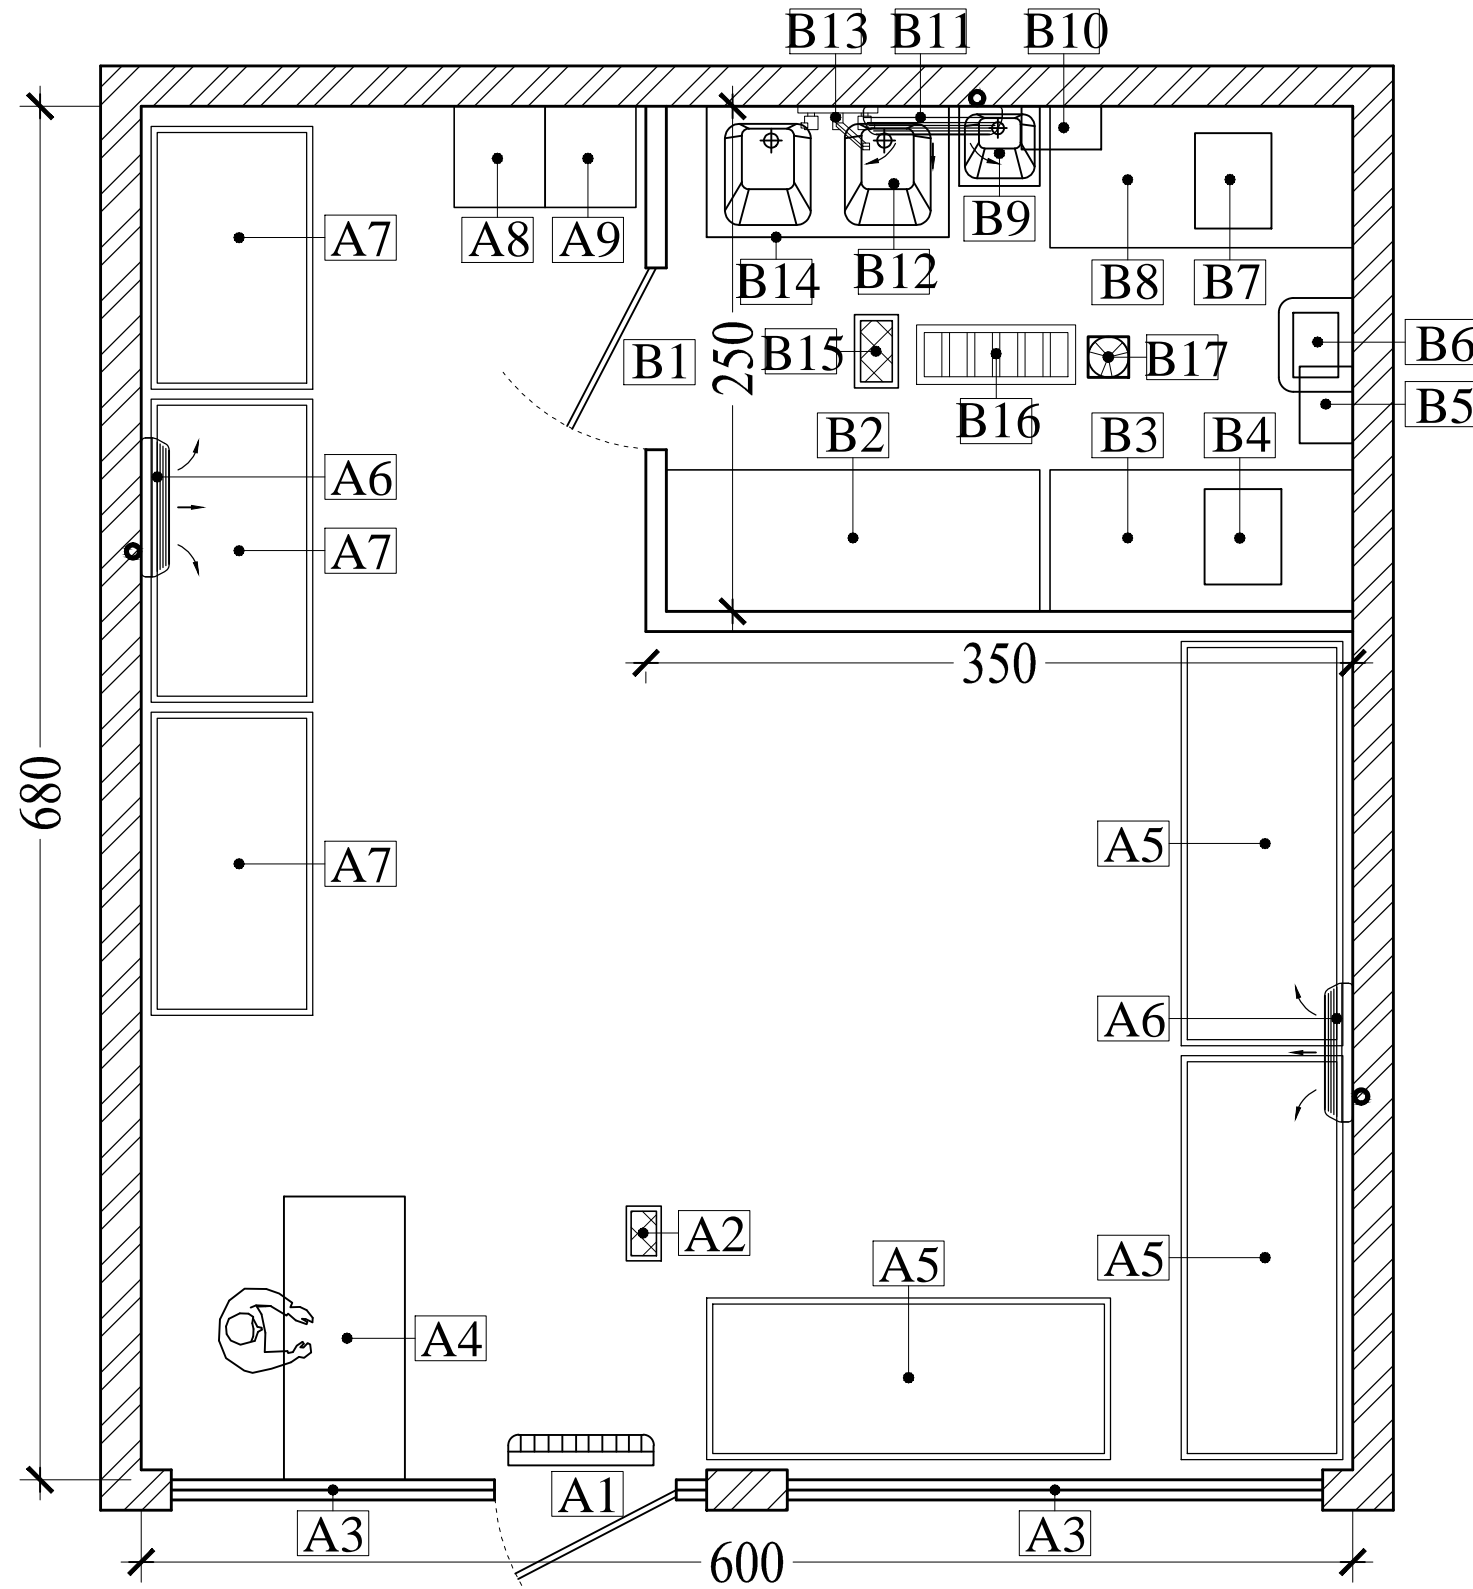

MODEL LAYOUT FOR FROZEN FISH & FROZEN CHICKEN RETAIL SALE

## LEGENDS

DISPLAY AREA (A)	
A1	ENTRANCE WITH AIR CURTAIN
A2	INSECT KILLER
A3	FIXED GLASS
A4	CASH BOX WITH DELIVERY TABLE
A5	FREEZER FOR FISH
A6	SPLIT A/C
A7	FREEZER FOR CHICKEN
A8	LOCKER FOR STAFF UNIFORM
A9	SANITATION LOCKER
CUTTING AREA (B)	
B1	DOOR TO CUTTING AREA
B2	DELIVERY TABLE
B3	SERVICE TABLE
B4	SAW MACHINE FOR FROZEN CHICKEN CUTTING
B5	HOSE REEL WITH HOT WATER
B6	GARBAGE BIN (WITH PEDAL & WHEELS)
B7	SAW MACHINE FOR FROZEN FISH CUTTING
B8	SERVICE TABLE
B9	NON HAND OPERATED HAND WASH
B10	FIRST AID BOX
B11	SPLIT A/C
B12	EQUIPMENT WASH SINK
B13	HOT & COLD WATER SOURCE
B14	CHEMICAL STORE UNDER THE SINK
B15	INSECT KILLER
B16	FLOOR GRATING
B17	EXHAUST FAN