

CHILLED CHICKEN & EGG

PUBLIC HEALTH DEPARTMENT

RAS AL KAIMAH, _____


CUTTING AREA = 19.80 Sq.M / 213.05 Sq.FT

TOTAL AREA = 40.80 Sq.M / 439.01 Sq.FT

THE PROVIDED LAYOUT MODEL SERVES AS A -
REFERENCE; ENSURE THE NEW LAYOUT -
CONFORMS TO THE SPECIFIC PREMISE -
DIMENSIONS AND REQUIREMENTS.

LEGENDS

DISPLAY AREA (A)	
A1	ENTRANCE WITH AIR CURTAIN
A2	INSECT KILLER
A3	FIXED GLASS
A4	CASH BOX WITH DELIVERY TABLE
A5	DISPLAY CHILLER FOR CHICKEN
A6	SPLIT A/C
A7	DISPLAY CHILLER FOR EGG
A8	SANITATION LOCKER
A9	LOCKER FOR STAFF UNIFORM
A10	CHILLER FOR HOLDING CHICKEN
A11	FLOOR GRATING
CUTTING AREA (B)	
B1	HALF HEIGHT DOOR TO CUTTING AREA
B2	DISPLAY CHILLER FOR CHICKEN
B3	CHICKEN CUTTING TABLE
B4	SPLIT A/C
B5	STERILIZER (ARM LENGTH HEIGHT)
B6	GARBAGE BIN (WITH PEDAL & WHEELS)
B7	WEIGHING MACHINE
B8	SERVICE TABLE
B9	FIRST AID BOX
B10	HOT & COLD WATER SOURCE
B11	EQUIPMENT WASH SINK
B12	CHEMICAL STORE UNDER THE SINK
B13	NON HAND OPERATED HAND WASH
B14	EXHAUST FAN
B15	HORIZONTAL FLOOR GRATING
B16	INSECT KILLER

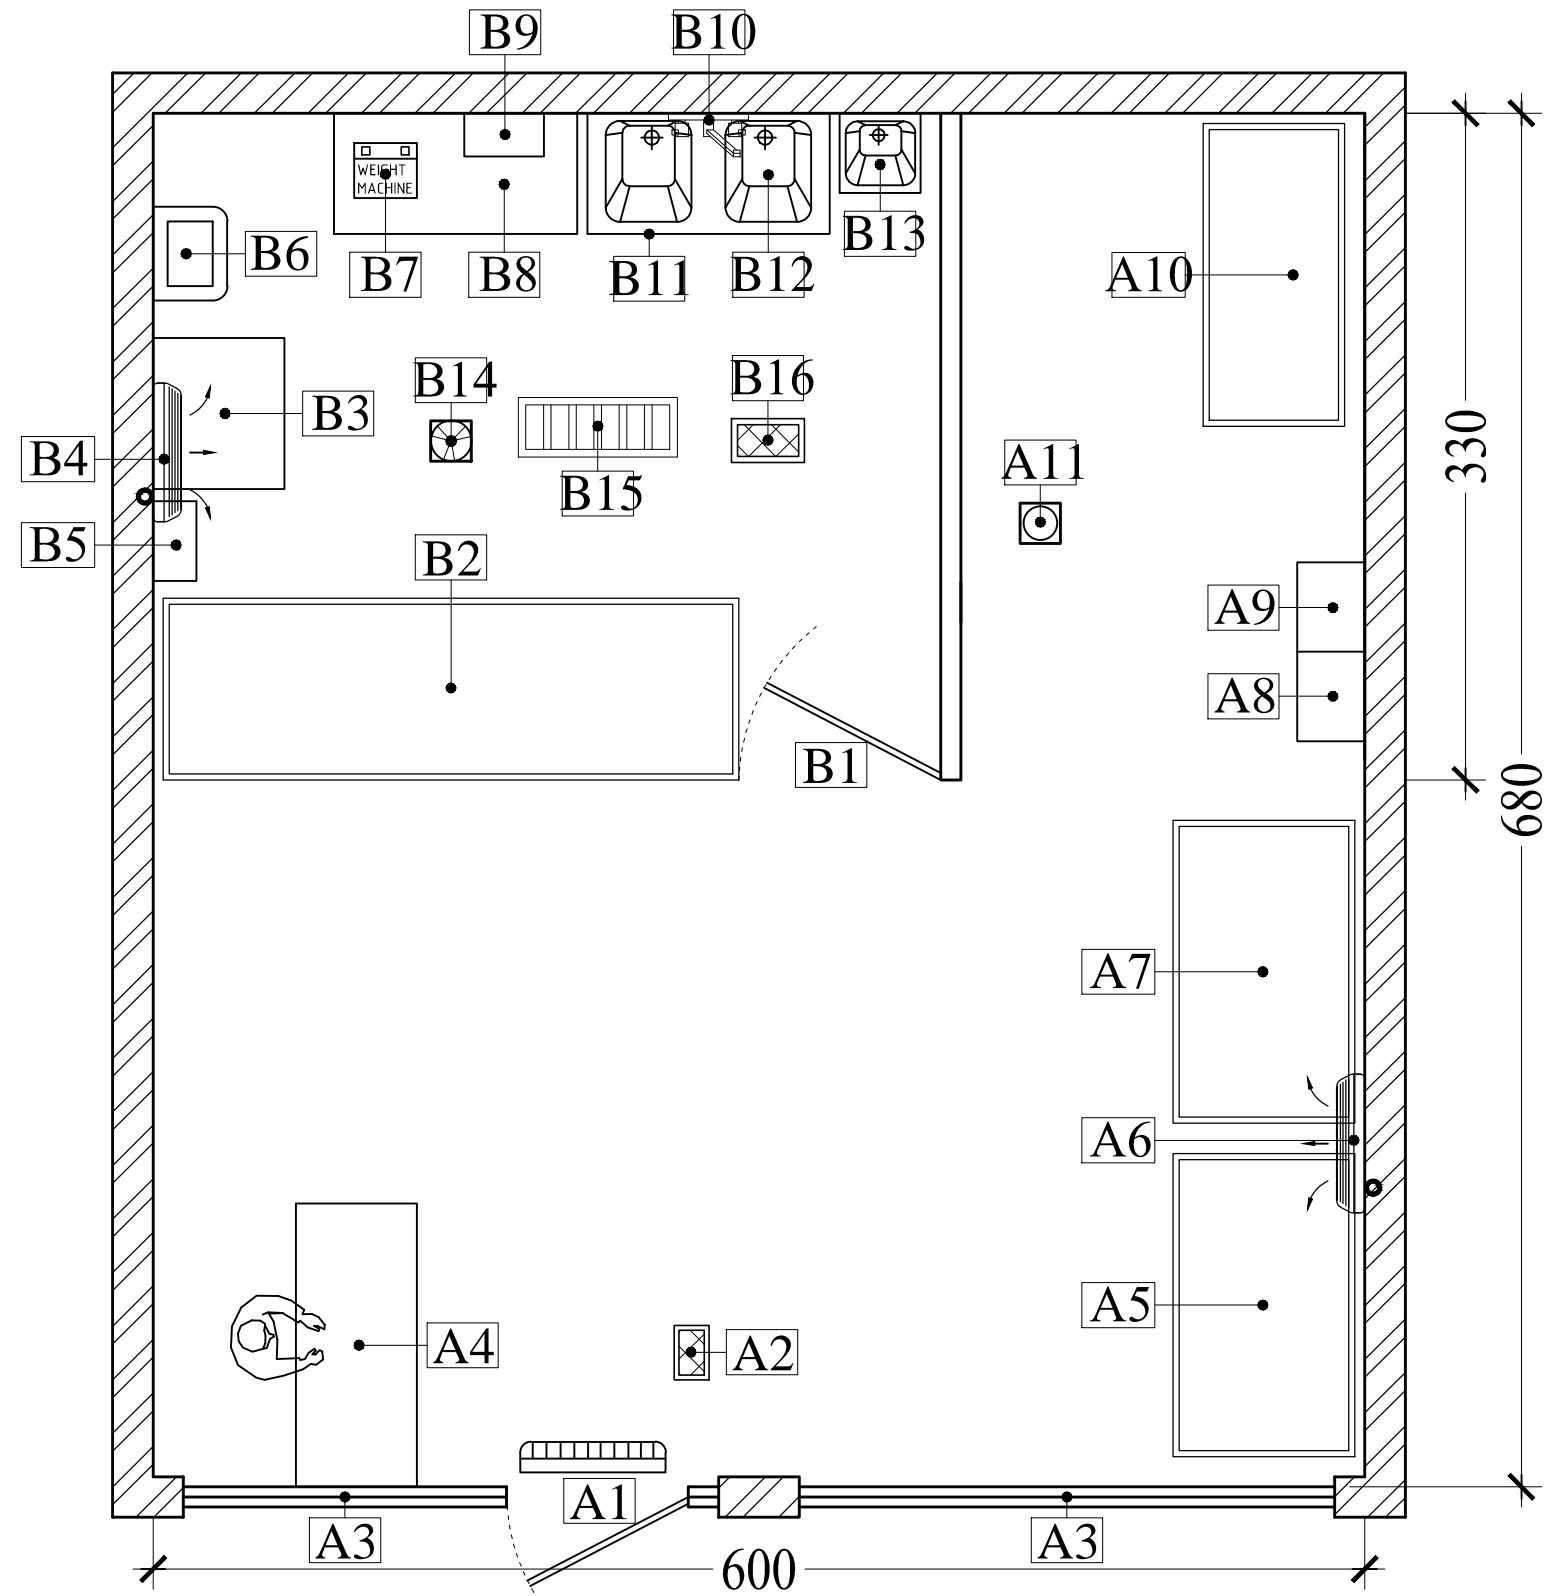

MODEL LAYOUT FOR CHILLED CHICKEN & EGG RETAIL SALE