


FEED MIXING & PACKING

# PUBLIC HEALTH DEPARTMENT

RAS AL KAIMAH, -----

TOTAL AREA = 108.00 Sq.M / 1162.08 Sq.FT

THE PROVIDED LAYOUT MODEL SERVES AS A -  
REFERENCE; ENSURE THE NEW LAYOUT -  
CONFORMS TO THE SPECIFIC PREMISE -  
DIMENSIONS AND REQUIREMENTS.

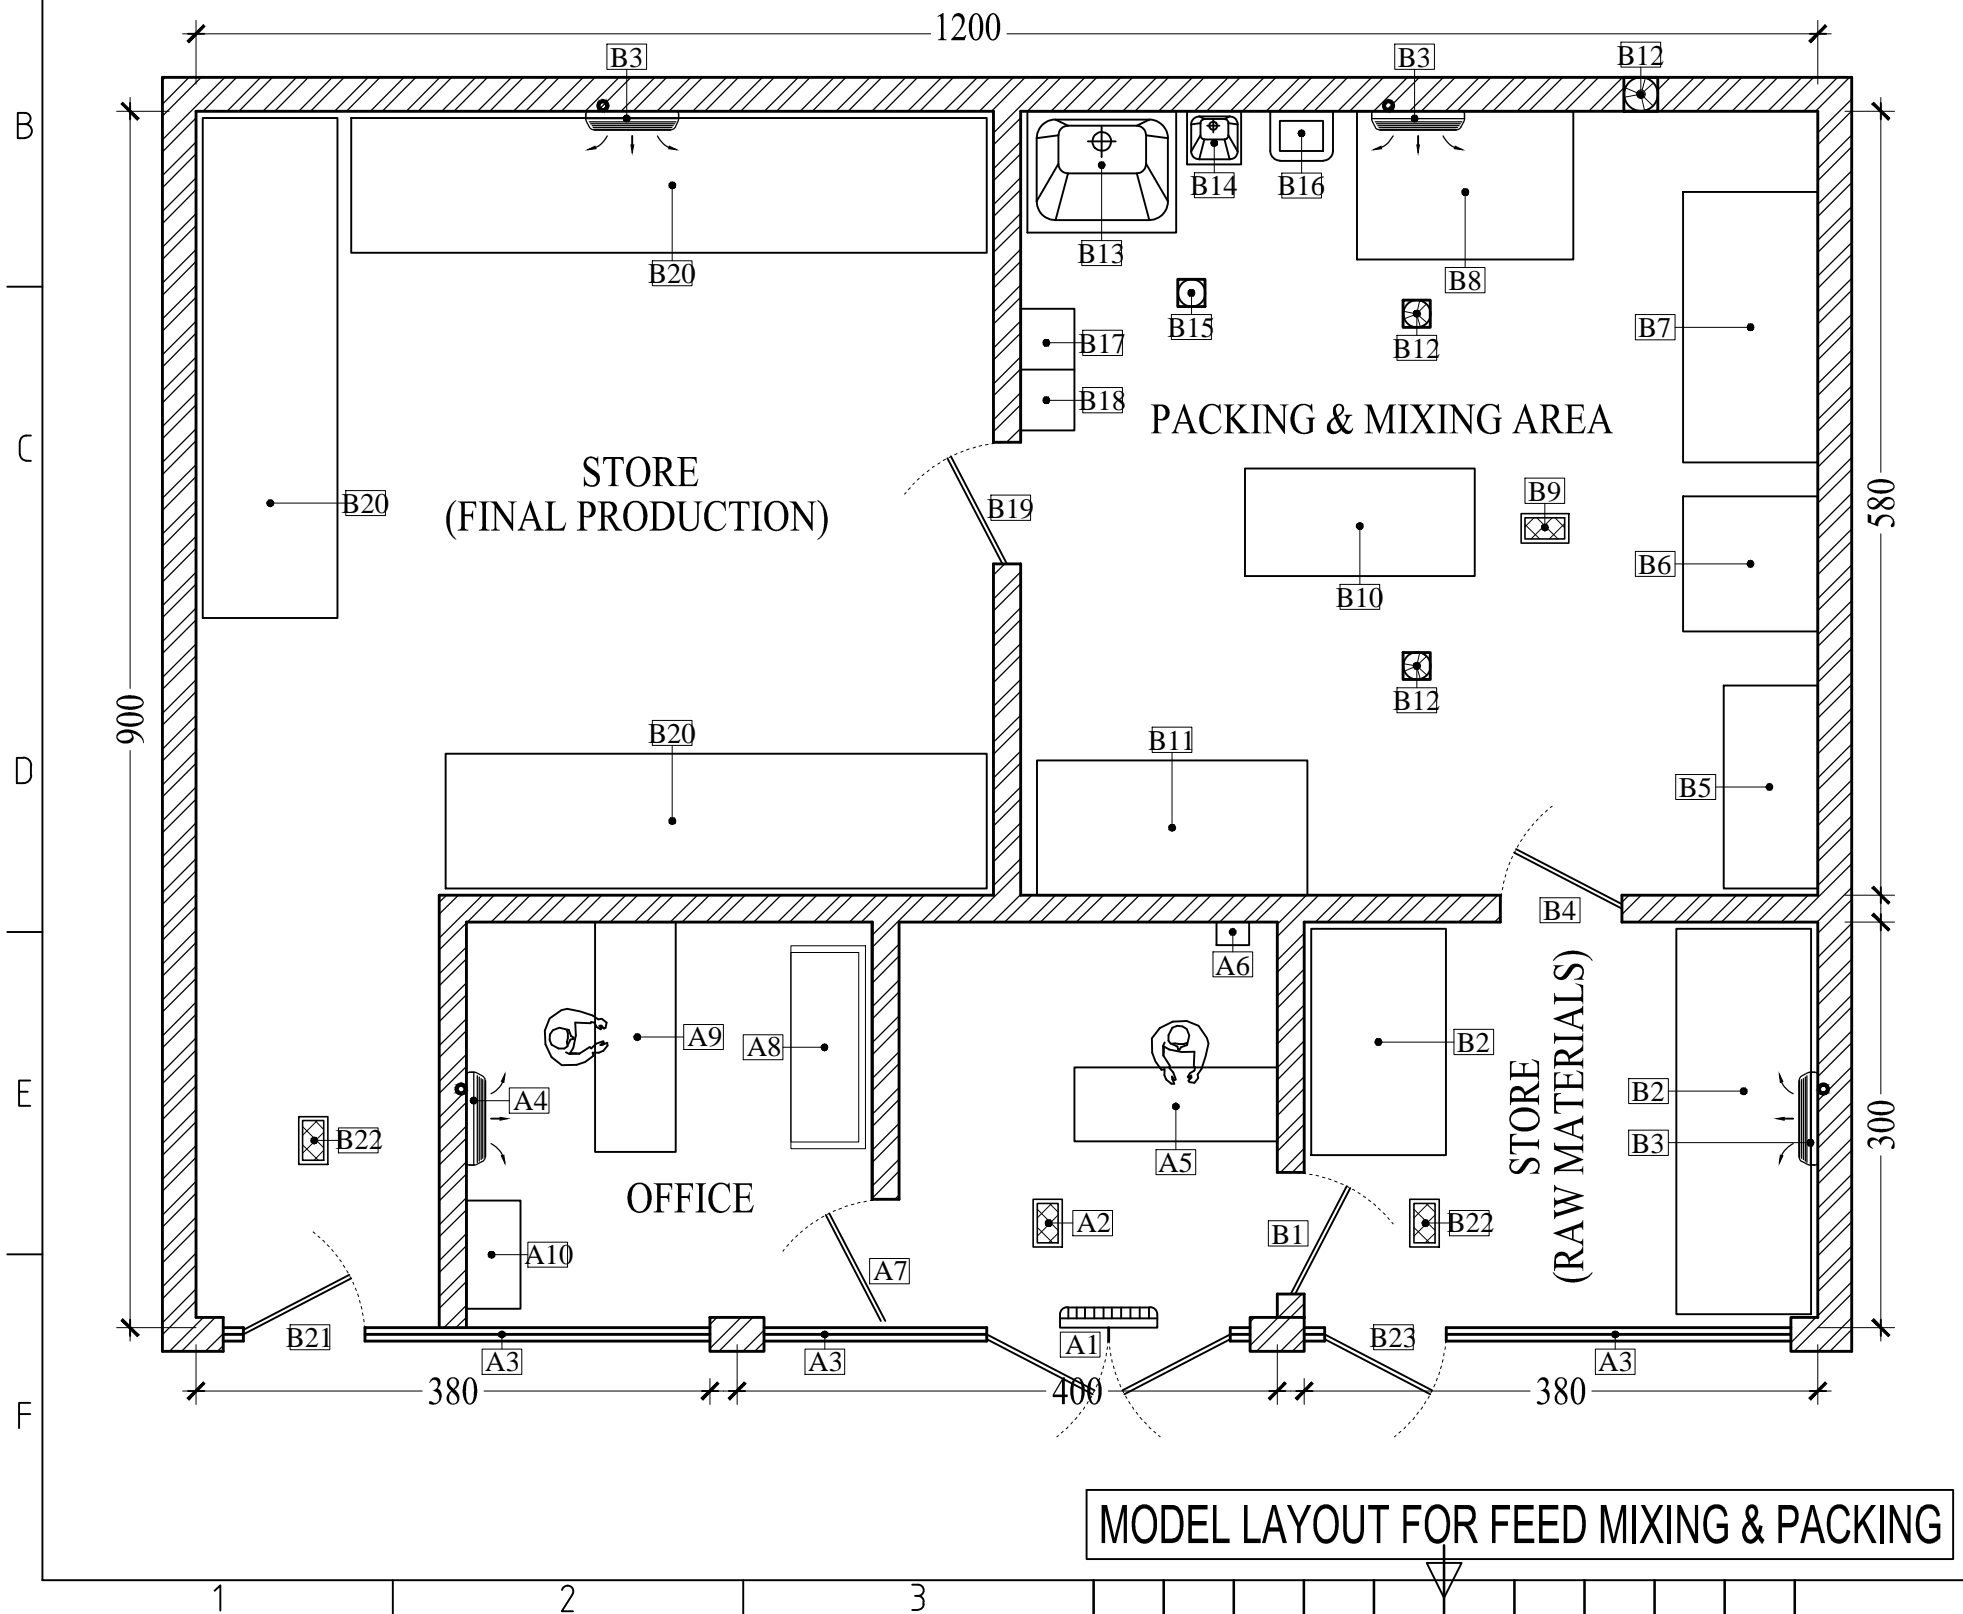

MODEL LAYOUT FOR FEED MIXING & PACKING

## LEGENDS

ENTRANCE & OFFICE (A)	A1	ENTRANCE WITH AIR CURTAIN
	A2	INSECT KILLER
	A3	FIXED GLASS
	A4	SPLIT A/C
	A5	RECEPTION
	A6	FIRST AID BOX
	A7	DOOR TO OFFICE
	A8	WAITING AREA
	A9	OFFICE TABLE
	A10	FILE CABINET
STORE & PACKING & MIXING AREA (B)	B1	DOOR TO STORE (RAW MATERIALS)
	B2	PALETTE FOR HOLDING RAW MATERIALS
	B3	SPLIT A/C
	B4	ENTRANCE TO PREPARATION AREA
	B5	STAND FOR HOLDING ITEMS
	B6	MIXING MACHINE
	B7	MIXING TABLE
	B8	PACKING MACHINE
	B9	INSECT KILLER
	B10	SERVICE TABLE
	B11	PACKING TABLE
	B12	EXHAUST FAN
	B13	WATER OUTLET
B14	NON HAND OPERATED HAND WASH	
B15	FLOOR GRATING	
B16	GARBAGE BIN (WITH PEDAL & WHEELS)	
B17	CHEMICAL STORE SHELVES	
B18	SANITATION LOCKER	
B19	DOOR TO STORE (FINAL PRODUCT)	
B20	PALETTE FOR HOLDING FINAL PRODUCT	
B21	LOADING AREA	
B22	INSECT KILLER	
B23	EMERGENCY EXIT	