


12 - ICE CREAM OUTLET

PUBLIC HEALTH DEPARTMENT

RASAL KAIMAH, -----

PREPARATION AREA = 13.50 Sq.M / 145.26 Sq.FT

TOTAL AREA = 19.50 Sq.M / 209.82 Sq.FT

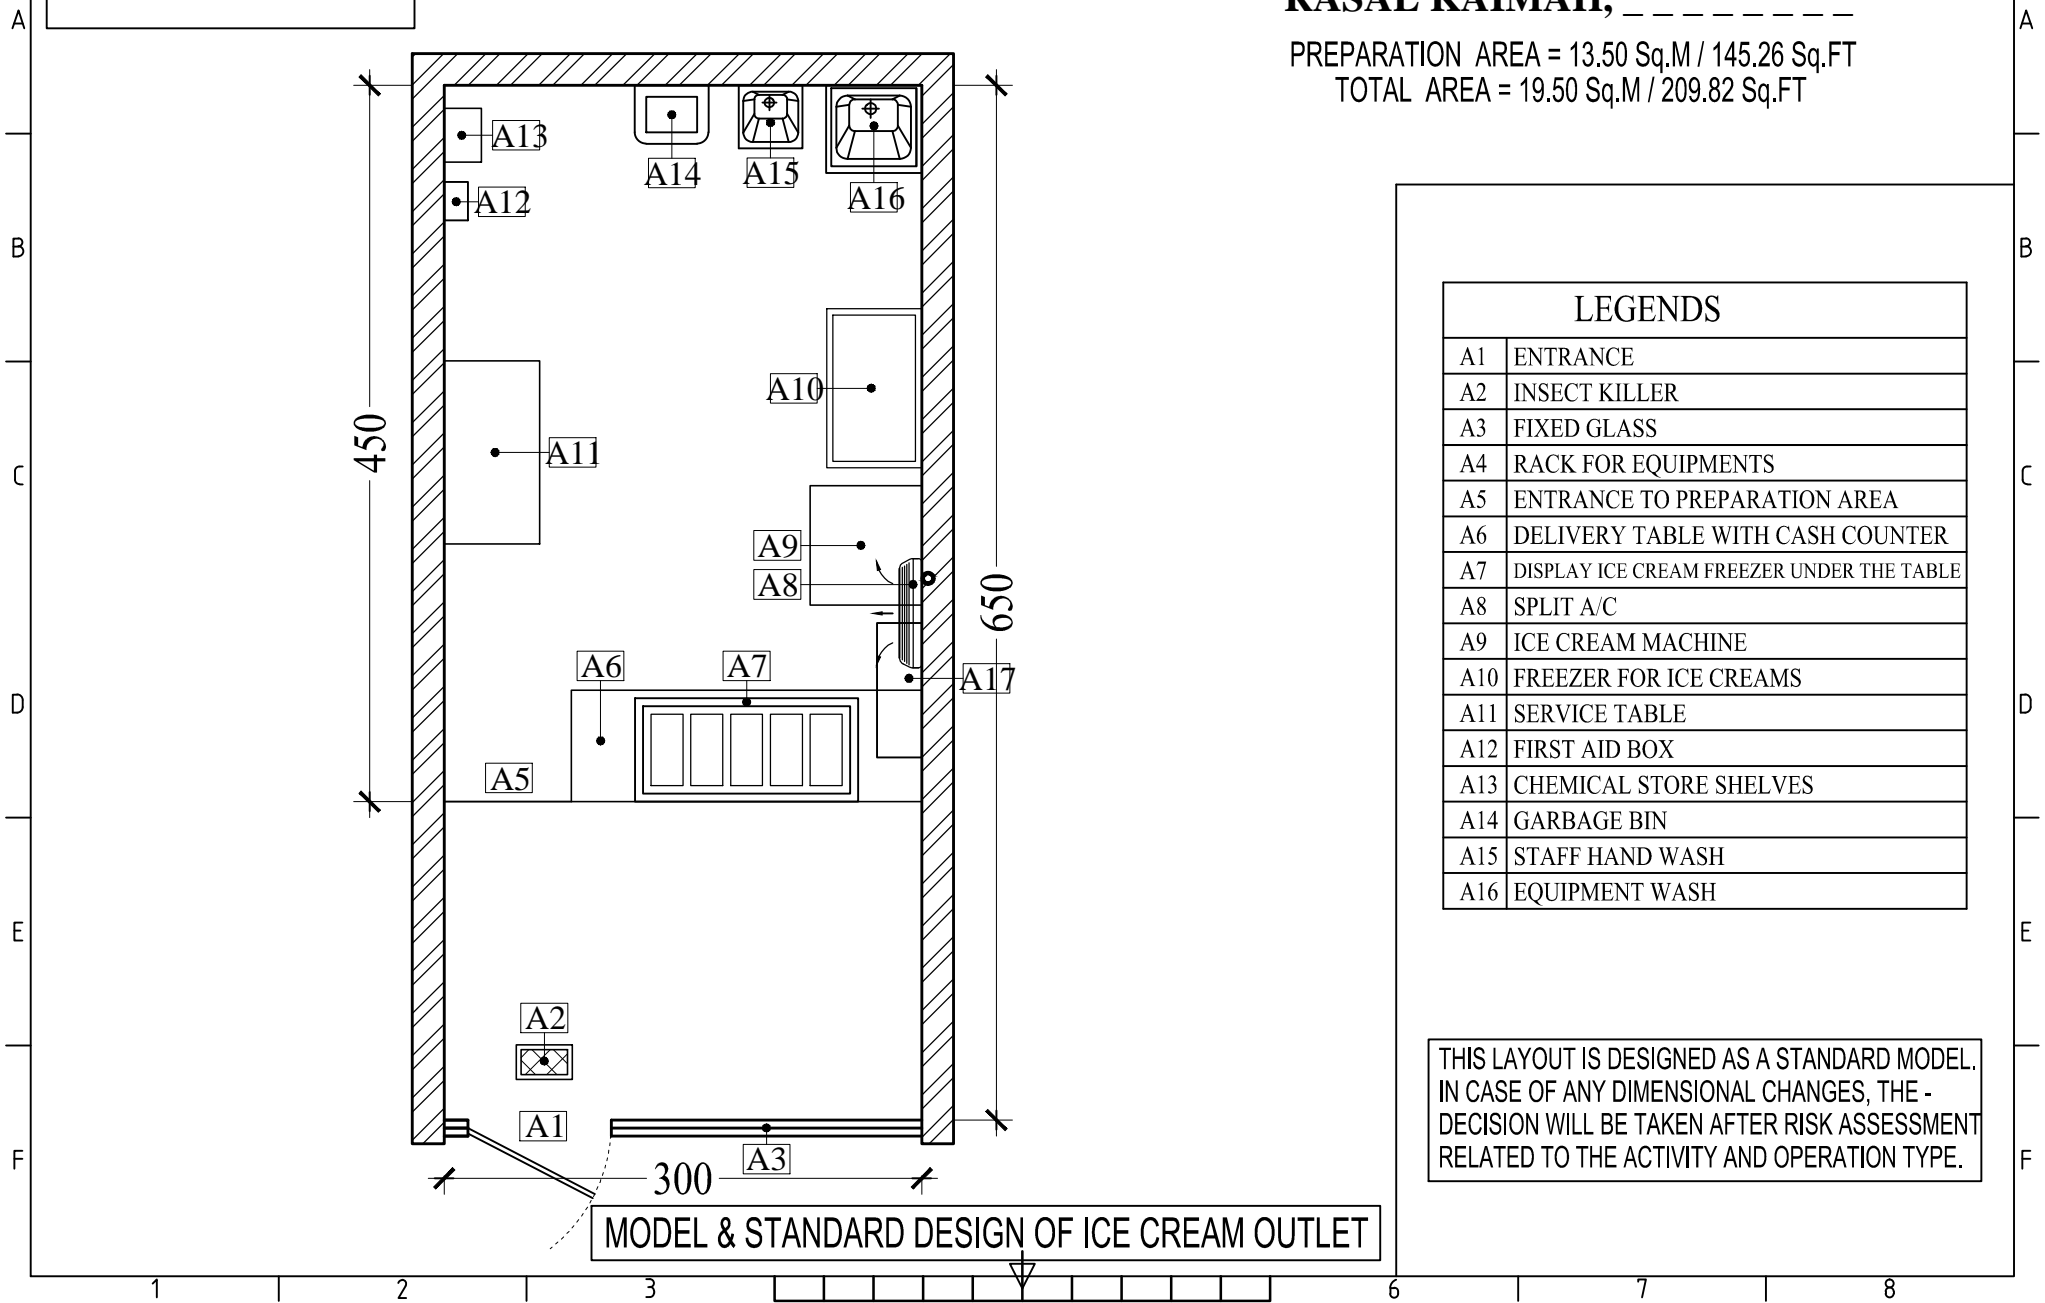

LEGENDS

A1	ENTRANCE
A2	INSECT KILLER
A3	FIXED GLASS
A4	RACK FOR EQUIPMENTS
A5	ENTRANCE TO PREPARATION AREA
A6	DELIVERY TABLE WITH CASH COUNTER
A7	DISPLAY ICE CREAM FREEZER UNDER THE TABLE
A8	SPLIT A/C
A9	ICE CREAM MACHINE
A10	FREEZER FOR ICE CREAMS
A11	SERVICE TABLE
A12	FIRST AID BOX
A13	CHEMICAL STORE SHELVES
A14	GARBAGE BIN
A15	STAFF HAND WASH
A16	EQUIPMENT WASH

THIS LAYOUT IS DESIGNED AS A STANDARD MODEL. IN CASE OF ANY DIMENSIONAL CHANGES, THE - DECISION WILL BE TAKEN AFTER RISK ASSESSMENT RELATED TO THE ACTIVITY AND OPERATION TYPE.

MODEL & STANDARD DESIGN OF ICE CREAM OUTLET