


BUTCHERY

**PUBLIC HEALTH DEPARTMENT
RAS AL KAIMAH, -----**

TOTAL AREA = 36.00 Sq.M / 387.36 Sq.FT

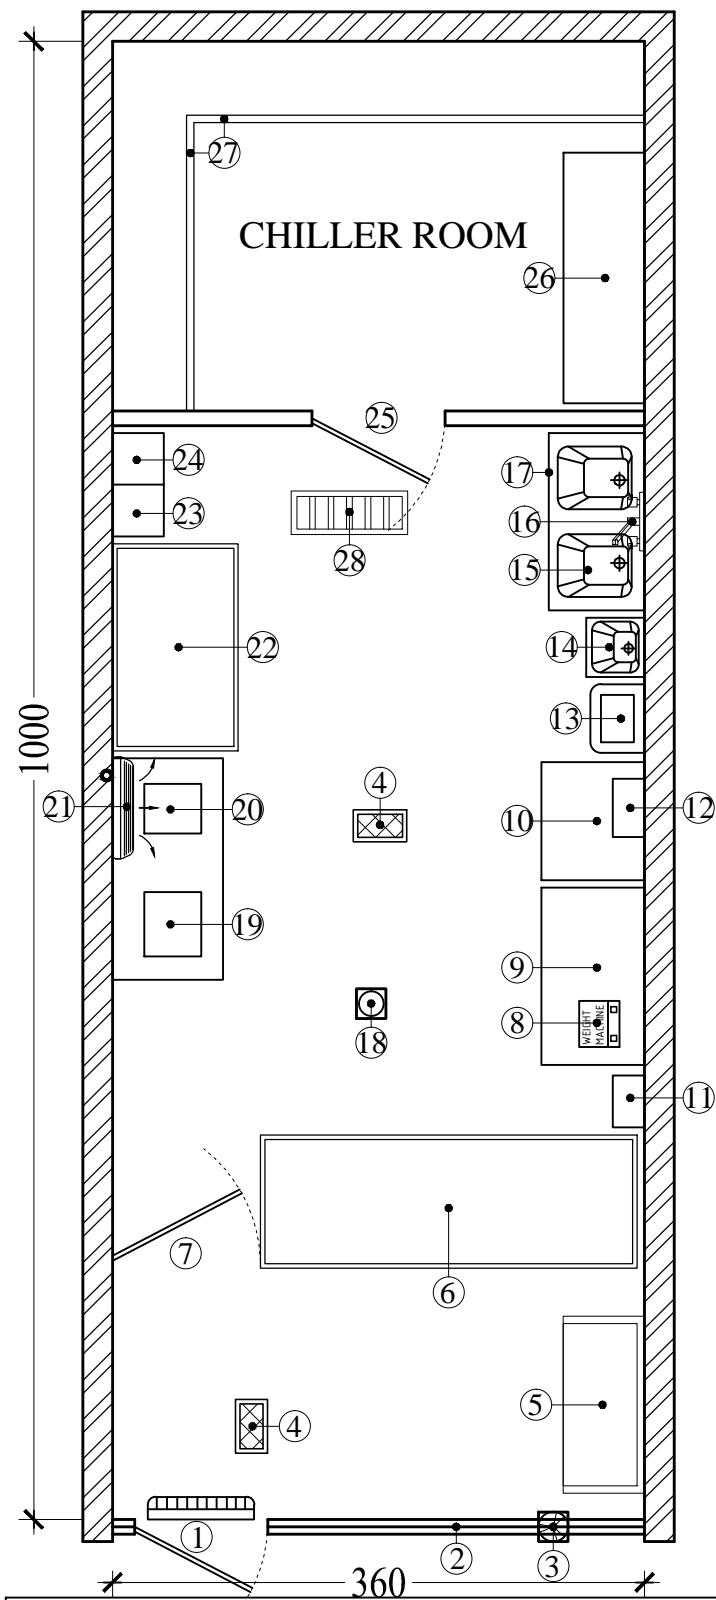

MODEL LAYOUT FOR BUTCHERY (RETAIL SALE OF FRESH MEAT)

THE PROVIDED LAYOUT MODEL SERVES AS A-REFERENCE; ENSURE THE NEW LAYOUT - CONFORMS TO THE SPECIFIC PREMISE - DIMENSIONS AND REQUIREMENTS.

LEGENDS	
1	ENTRANCE WITH AIR CURTAIN
2	FIXED GLASS
3	EXHAUST FAN
4	INSECT KILLER
5	WAITING AREA
6	DISPLAY CHILLER FOR MEAT
7	HALF HEIGHT DOOR
8	WEIGHING MACHINE
9	SERVICE TABLE
10	MEAT CUTTING TABLE
11	STERILIZER (ARM LENGTH HEIGHT)
12	FIRST AID BOX
13	GARBAGE BIN (WITH PEDAL & WHEELS)
14	NON HAND OPERATED HAND WASH
15	EQUIPMENT WASH SINK
16	HOT & COLD WATER SOURCE
17	CHEMICAL STORE UNDER THE SINK
18	FLOOR GRATING
19	BONE SAW MACHINE
20	MEAT GRINDER MACHINE
21	SPLIT A/C
22	CHILLER FOR HOLDING MEAT
23	SANITATION LOCKER
24	LOCKER FOR STAFF UNIFORM
25	DOOR TO CHILLER ROOM
26	STAND FOR HOLDING MEAT
27	STAINLESS STEEL HANGING RAIL
28	HORIZONTAL FLOOR GRATING