

LIVE POULTRY SLAUGHTERING


PUBLIC HEALTH DEPARTMENT

RAS AL KAIMAH, -----

SLAUGHTERING AREA = 14.40 Sq.M / 154.94 Sq.FT

TOTAL AREA = 36.00 Sq.M / 387.36 Sq.FT

THE PROVIDED LAYOUT MODEL SERVES AS A -
REFERENCE; ENSURE THE NEW LAYOUT -
CONFORMS TO THE SPECIFIC PREMISE -
DIMENSIONS AND REQUIREMENTS.

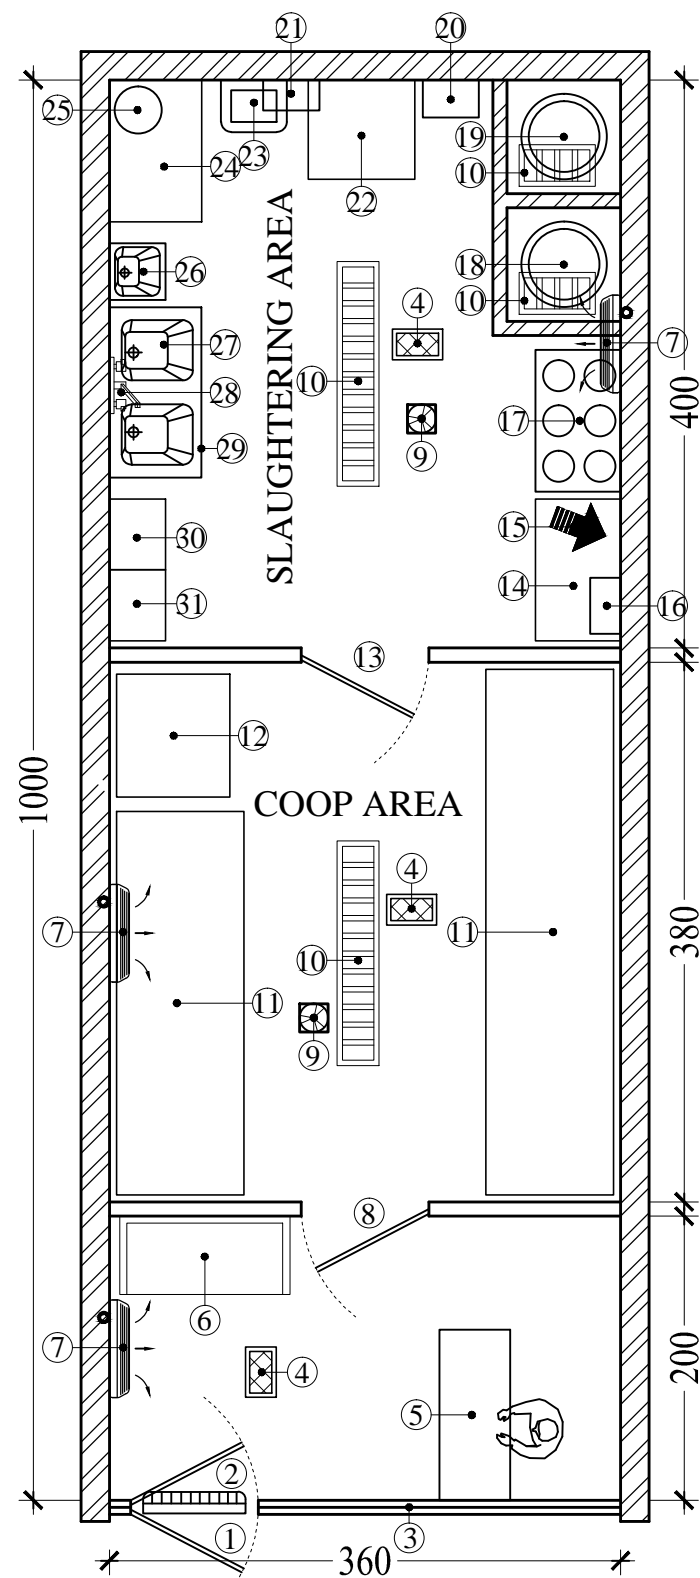

MODEL LAYOUT FOR LIVE POULTRY SLAUGHTERING

LEGENDS

1	MAIN DOOR WITH AIR CURTAIN
2	STAINLESS STEEL HALF MESH DOOR
3	FIXED GLASS
4	INSECT KILLER
5	CASH BOX WITH DELIVERY TABLE
6	WAITING AREA
7	SPLIT A/C
8	DOOR TO COOP AREA
9	EXHAUST FAN
10	FLOOR GRATING
11	CAGES FOR POULTRY
12	BIRDS FEED BOX
13	DOOR TO SLAUGHTERING AREA
14	SLAUGHTER TABLE
15	QIBLA DIRECTION
16	FIRST AID BOX
17	SLAUGHTERING CONE
18	HOT WATER TANK (SCALDING TANK)
19	DEFEATHERING MACHINE
20	HOSE REEL WITH HOT WATER
21	STERILIZER (ARM LENGTH HEIGHT)
22	CUTTING TABLE
23	GARBAGE BIN (WITH PEDAL & WHEELS)
24	PACKING TABLE
25	WATER HEATER
26	NON HAND OPERATED HAND WASH
27	EQUIPMENT WASH SINK
28	HOT & COLD WATER SOURCE
29	CHEMICAL STORE UNDER THE SINK
30	LOCKER FOR STAFF UNIFORM
31	SANITATION LOCKER