


POULTRY FARM

PUBLIC HEALTH DEPARTMENT

RAS AL KAIMAH,
 TOTAL AREA = 9000.0 Sq.M / 96840.0 Sq.FT

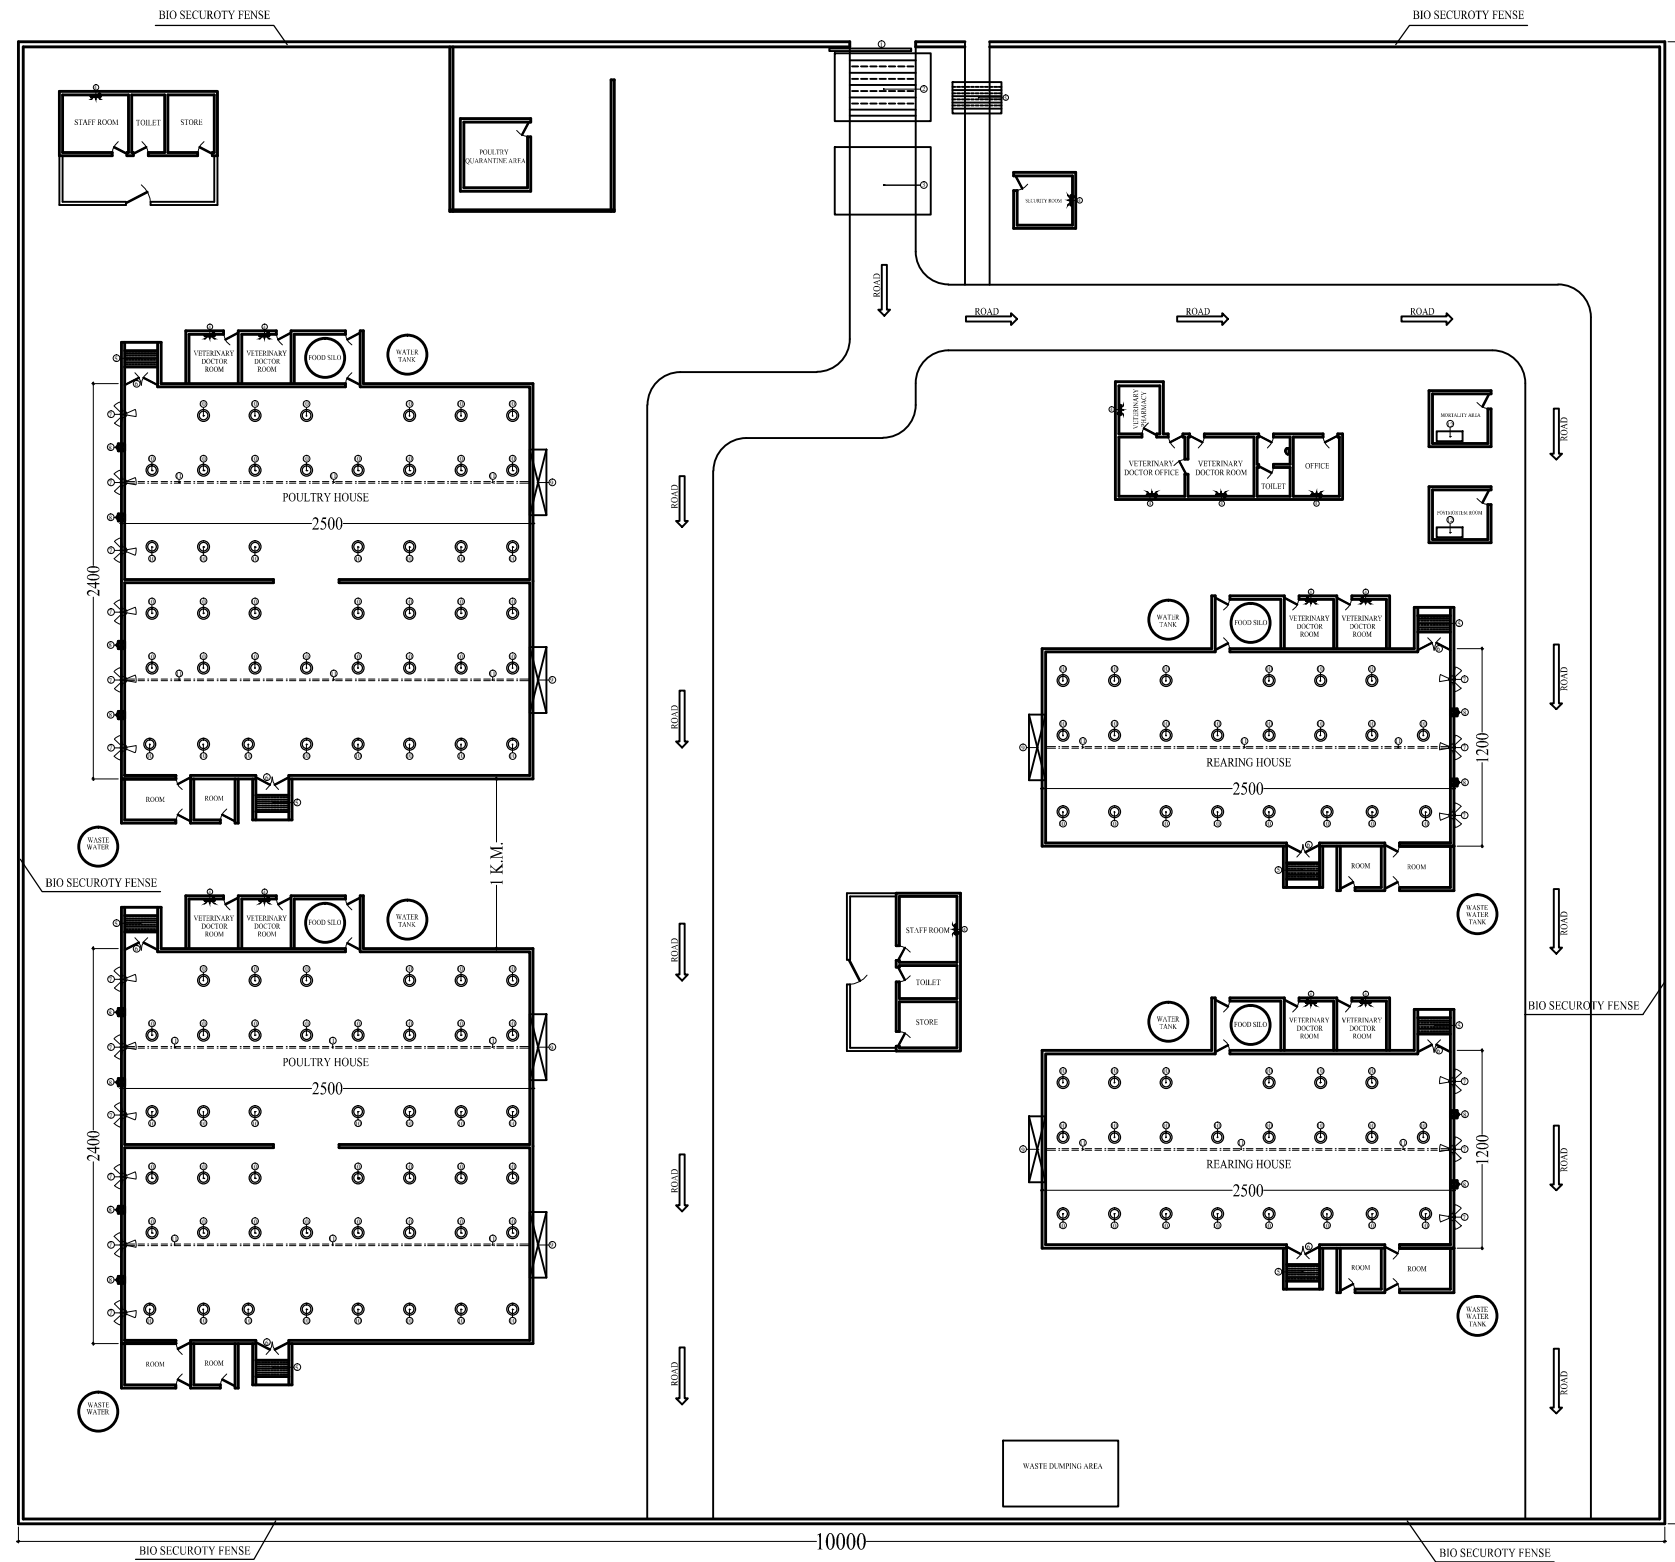

THE PROVIDED LAYOUT MODEL SERVES AS A -
 REFERENCE; ENSURE THE NEW LAYOUT -
 CONFORMS TO THE SPECIFIC PREMISE -
 DIMENSIONS AND REQUIREMENTS.

LEGENDS

1	MAIN GATE
2	VEHICLE DISINFECTION PIT
3	VEHICLE SANITATION
4	SPLIT A/C
5	DISINFECTION AREA
6	DOOR TO POULTRY FARM
7	FAN
8	EXHAUST FAN
9	COOLING PAD
10	POULTRY FEED BOX
11	WATER DRINKERS
12	FREEZER

MODEL LAYOUT FOR POULTRY FARM