

DAIRY FARM

# PUBLIC HEALTH DEPARTMENT


RAS AL KAIMAH,

TOTAL AREA = 7980.0 Sq.M / 85864.8 Sq.FT

THE PROVIDED LAYOUT MODEL SERVES AS A-REFERENCE; ENSURE THE NEW LAYOUT - CONFORMS TO THE SPECIFIC PREMISE - DIMENSIONS AND REQUIREMENTS.

## LEGENDS

1	MAIN GATE
2	VEHICLE DISINFECTION PIT
3	VEHICLE SANITATION
4	DISINFECTION AREA
5	SECURITY OFFICE
6	BIOSECURITY FENCE
7	RECEPTION
8	MILK PASTEURIZATION
9	LABORATORY
10	MILK PROCESSING AREA
11	CHILLER ROOM
12	PACKAGING AREA
13	PRODUCT STORAGE
14	STORE
15	DISPATCH AND DISTRIBUTION AREA
16	MILKING PARLOR
17	SEPTIC TANK
18	WASTE DUMPING AREA
19	CHAFF CUTTING AREA
20	WATER TANK
21	FEED STORE
22	MEDICINE AND VACCINE STORE
23	TREATMENT ROOM
24	OFFICE
25	CCTV ROOM
26	VETERINARY DOCTOR ROOM
27	MEDICINE STORE
28	VETERINARY LABORATORY
29	VETERINARY DOCTOR OFFICE
30	EQUIPMENT STORE
31	STAFF ROOM

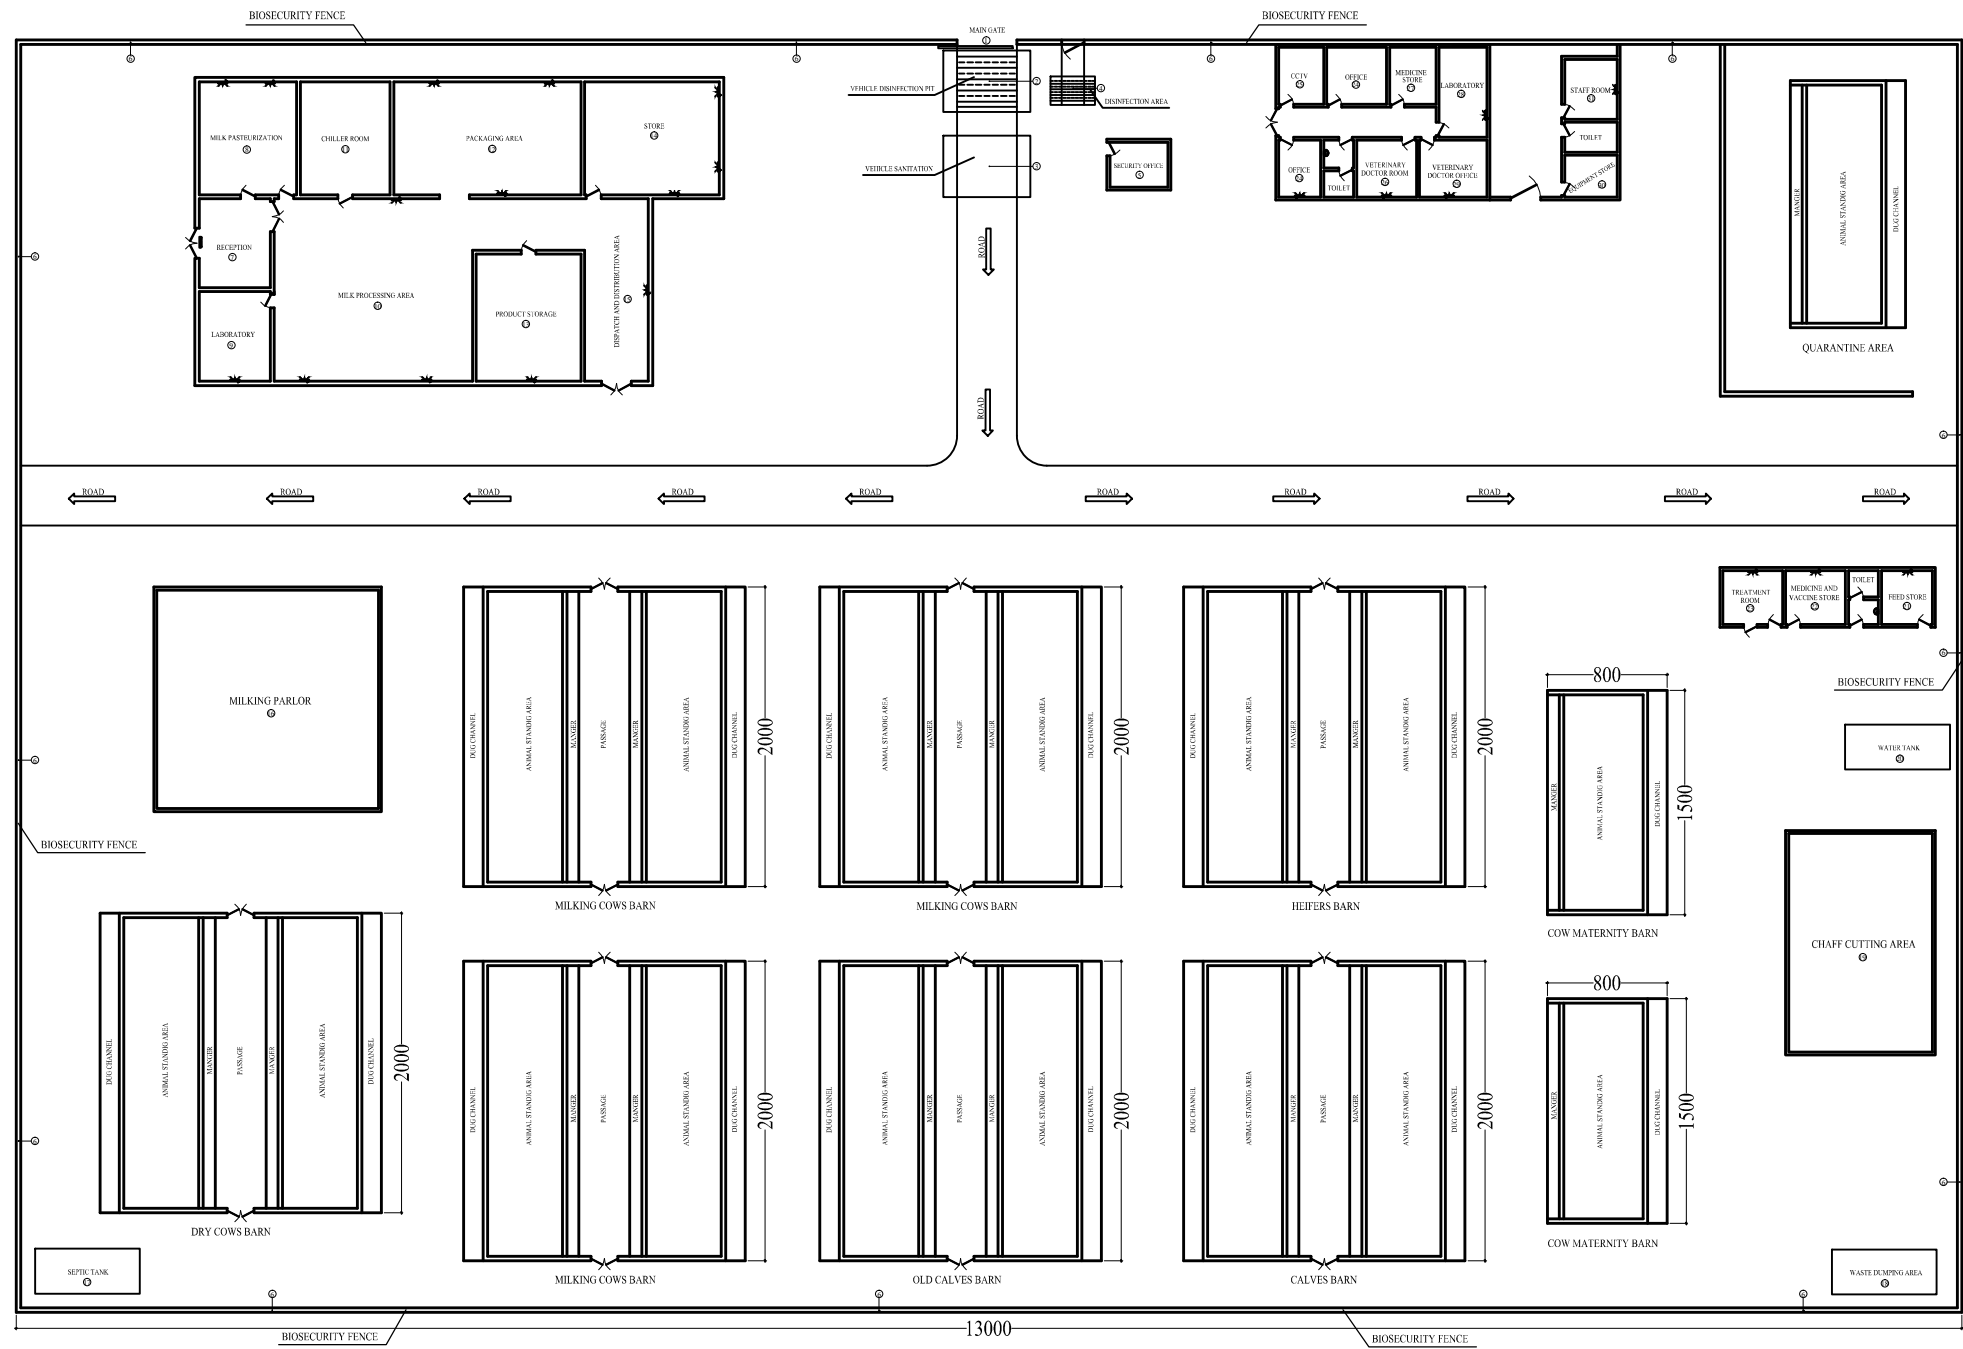

MODEL LAYOUT FOR DAIRY FARM