



DIMENSION PLAN

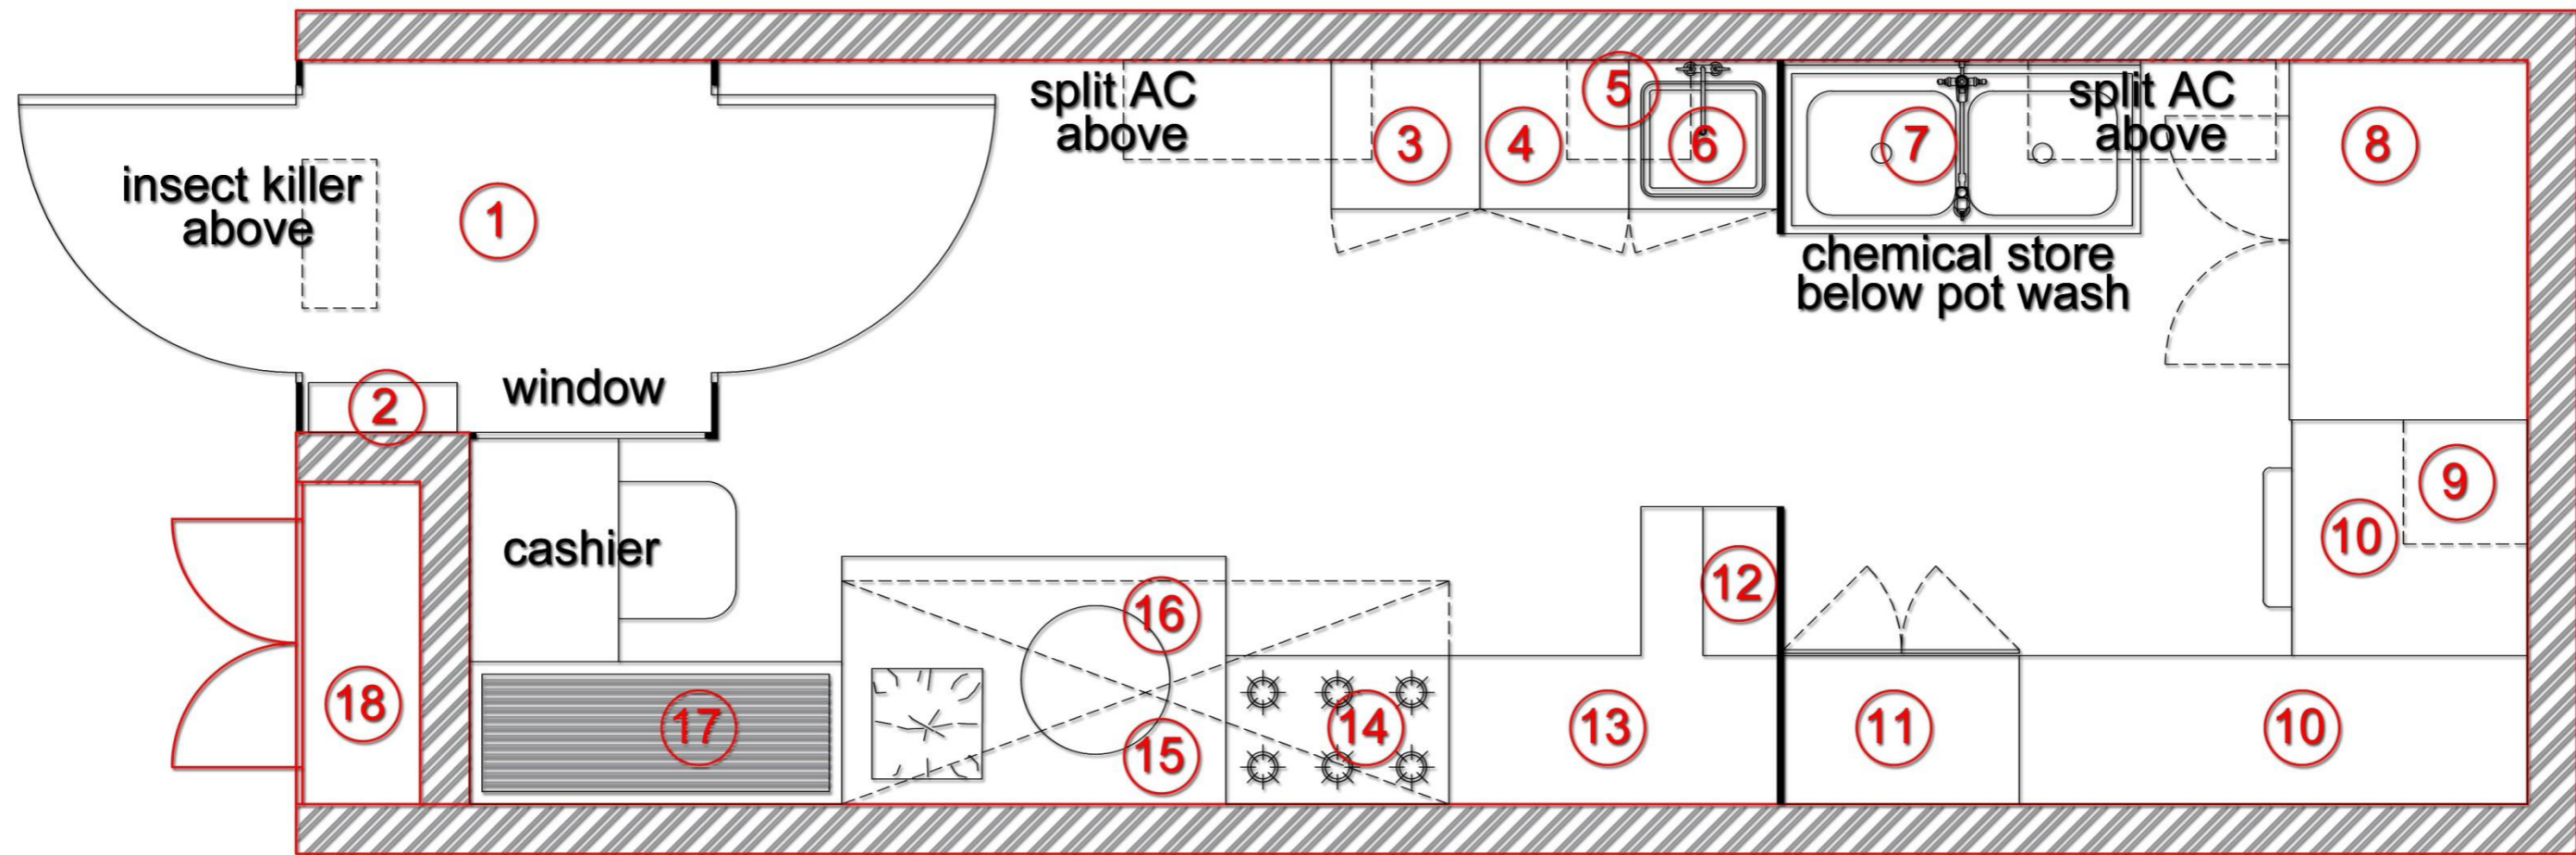

- | | | |
|---------------------------------|------------------------|------------------|
| ① lobby | ⑦ pot wash | ⑬ prep. table |
| ② first aid & fire extinguisher | ⑧ flour store | ⑭ stove |
| ③ staff locker | ⑨ water filter | ⑮ tanoor |
| ④ wall storage shelf | ⑩ dough mixer | ⑯ hood above |
| ⑤ water heater above | ⑪ standing chiller | ⑰ delivery table |
| ⑥ hand wash | ⑫ cold holding chiller | ⑱ gas cylinders |

OPTION - 1

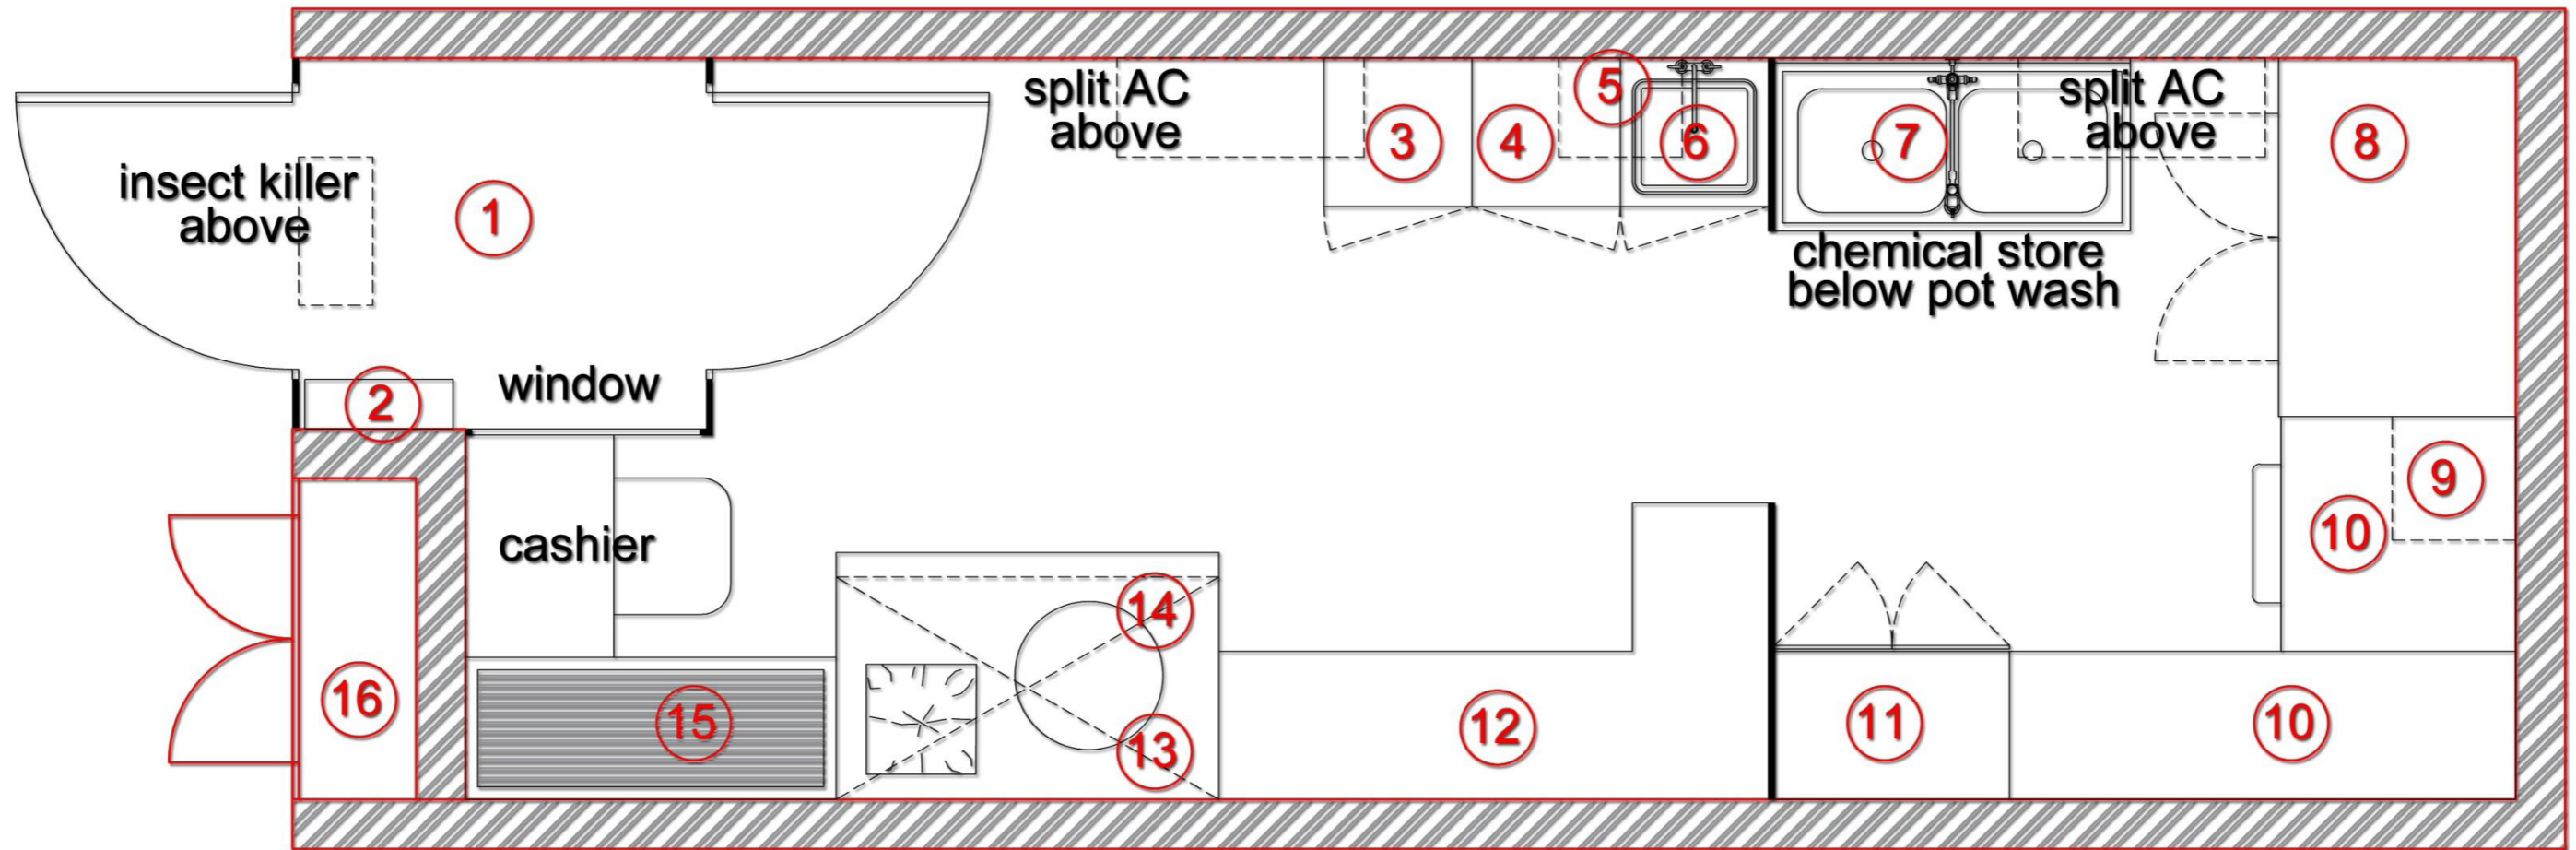

- | | | |
|---------------------------------|--------------------|------------------|
| ① lobby | ⑦ pot wash | ⑬ tanoor |
| ② first aid & fire extinguisher | ⑧ flour store | ⑭ hood above |
| ③ staff locker | ⑨ water filter | ⑮ delivery table |
| ④ wall storage shelf | ⑩ dough mixer | ⑯ gas cylinders |
| ⑤ water heater above | ⑪ standing chiller | |
| ⑥ hand wash | ⑫ prep. table | |

OPTION - 2